




Construction (Design and Management) Regulations
 Design risk assessments are carried out throughout the design stage of this project in accordance with company procedures and manuals. Where reasonably possible all areas of risk applicable to design and end use of the construction have been identified and then eliminated, mitigated or recorded as a residual risk. Note that general risks of which a competent designer or contractor should be aware are not included. This drawing to be used in conjunction with the Pre-construction Information and all related documents prepared in accordance with the current Construction (Design and Management) Regulations 2015 and all applicable Health and Safety legislation as currently amended.

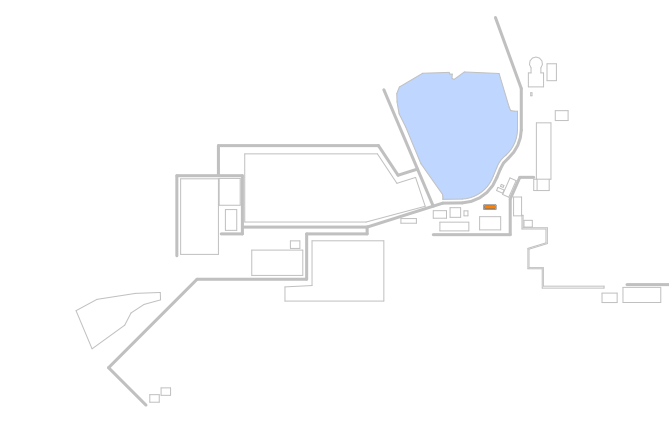

Replacement of existing pumps on north side of BOS lagoon to make room for partial infill of the lagoon and Consteel building

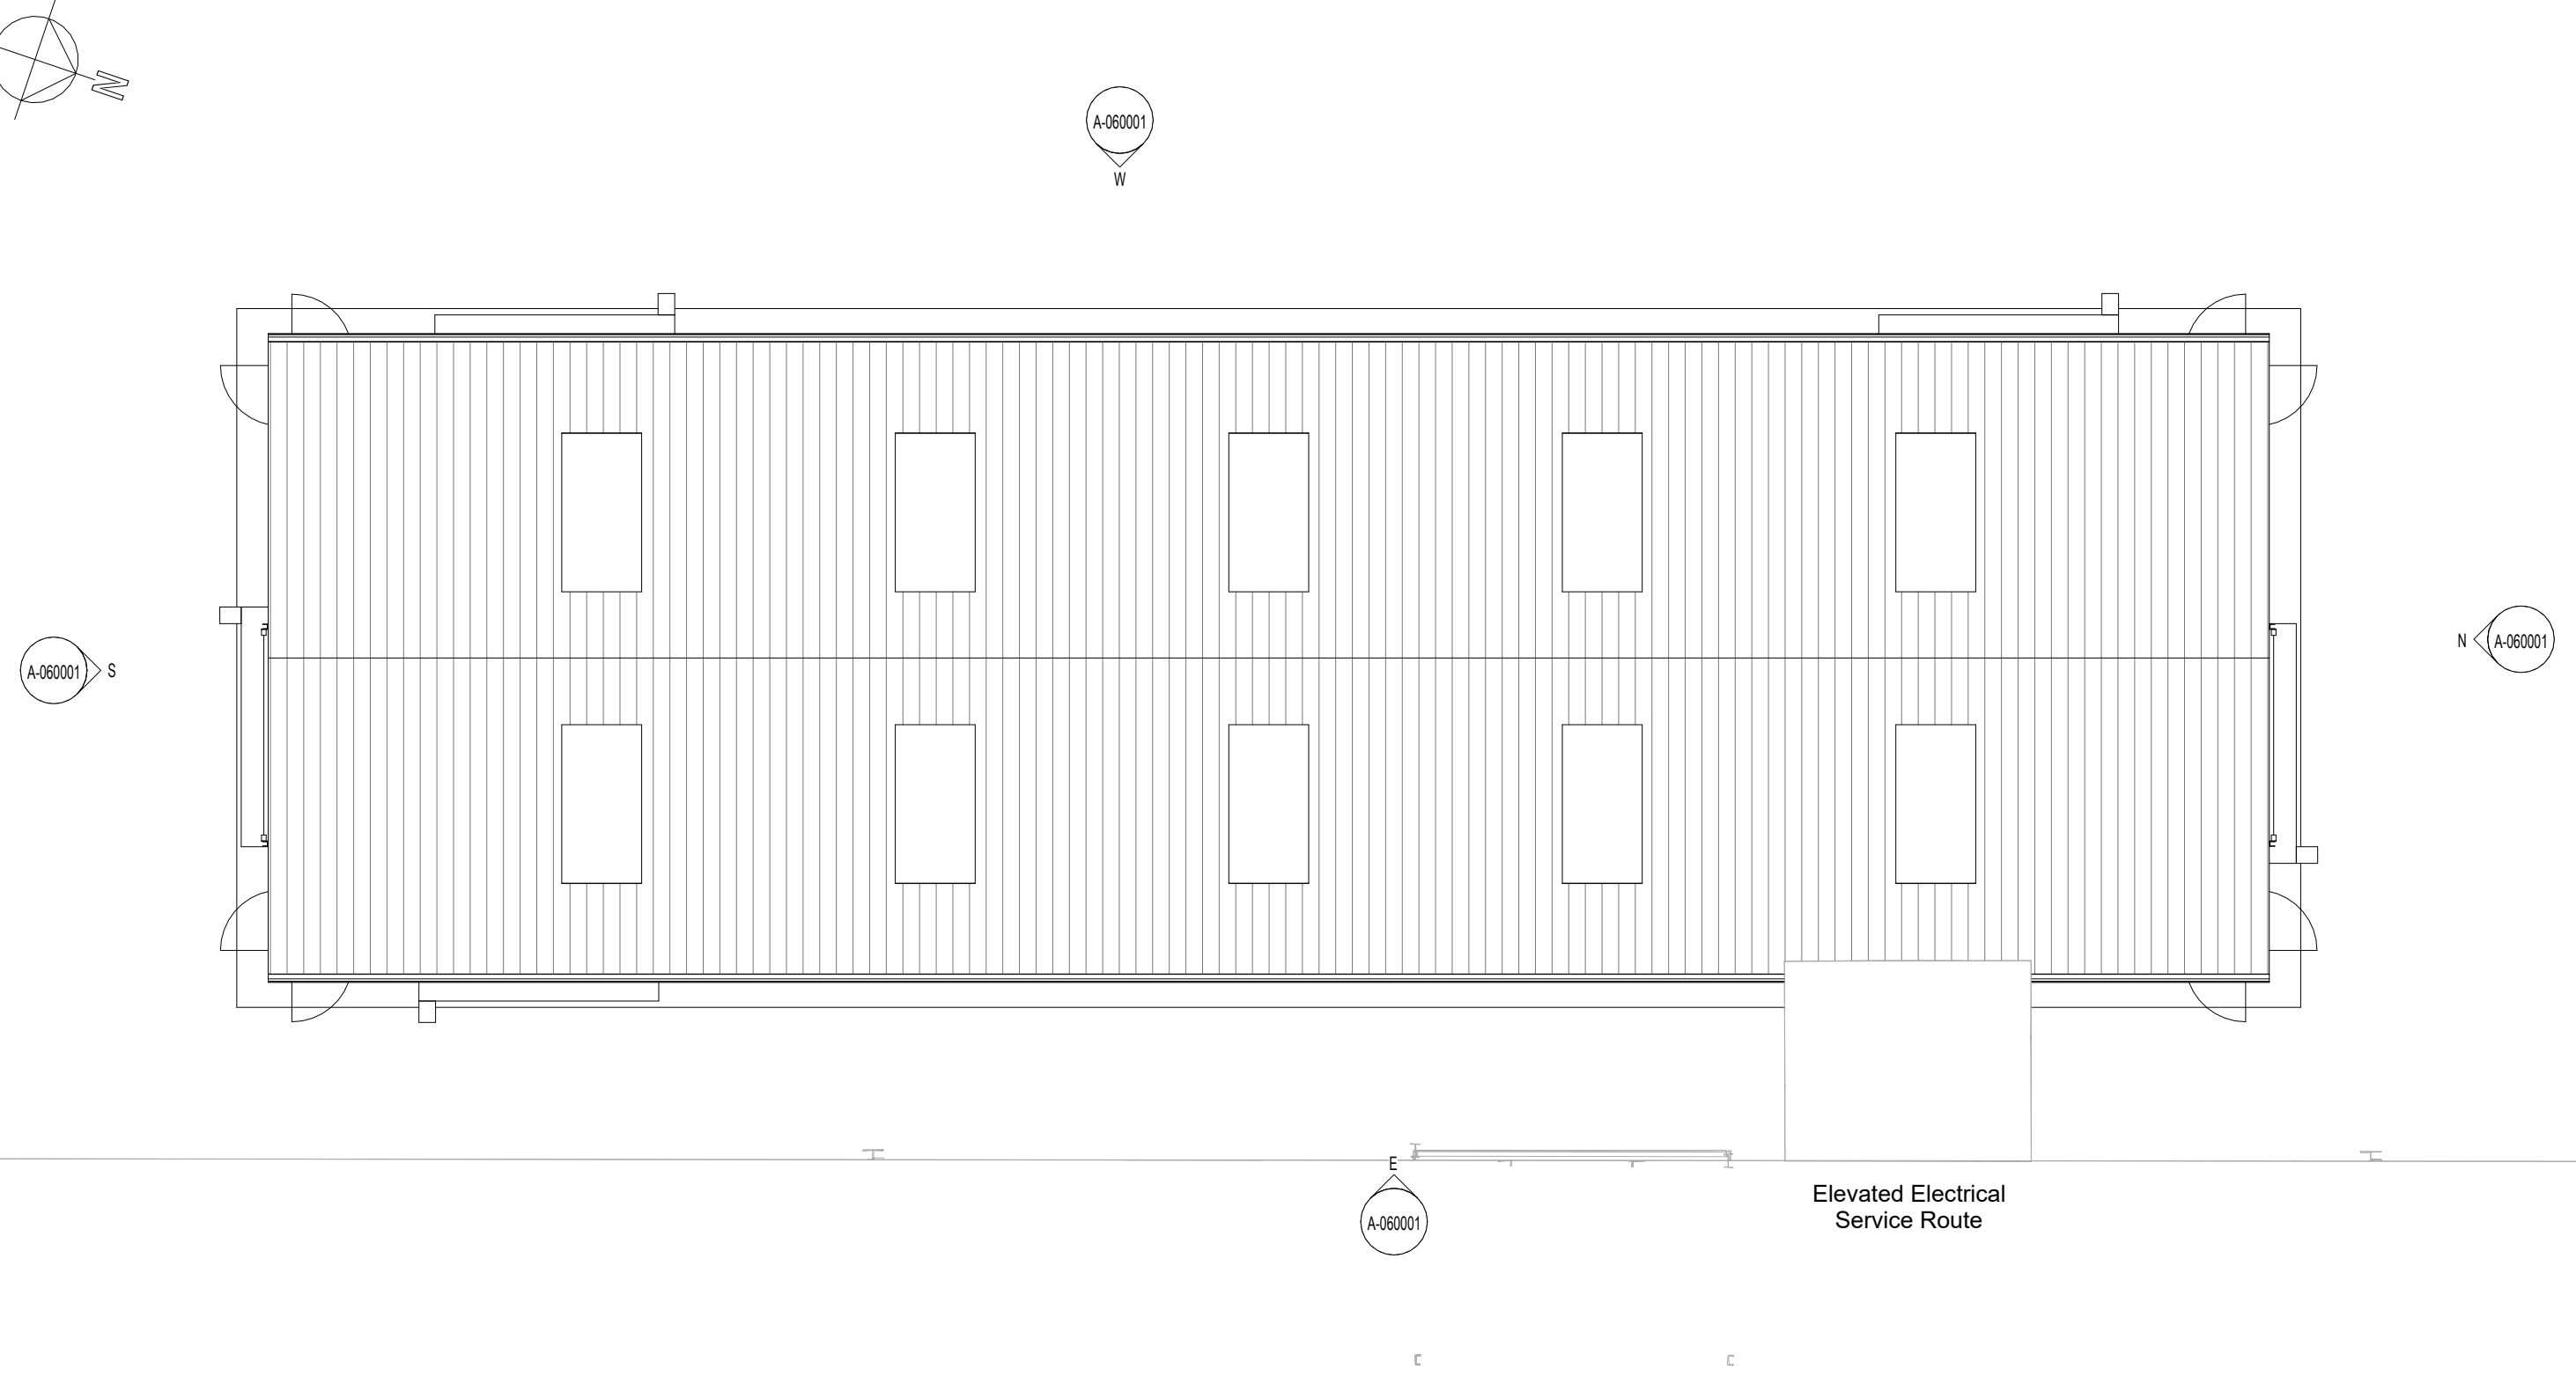


S South Elevation
1:100

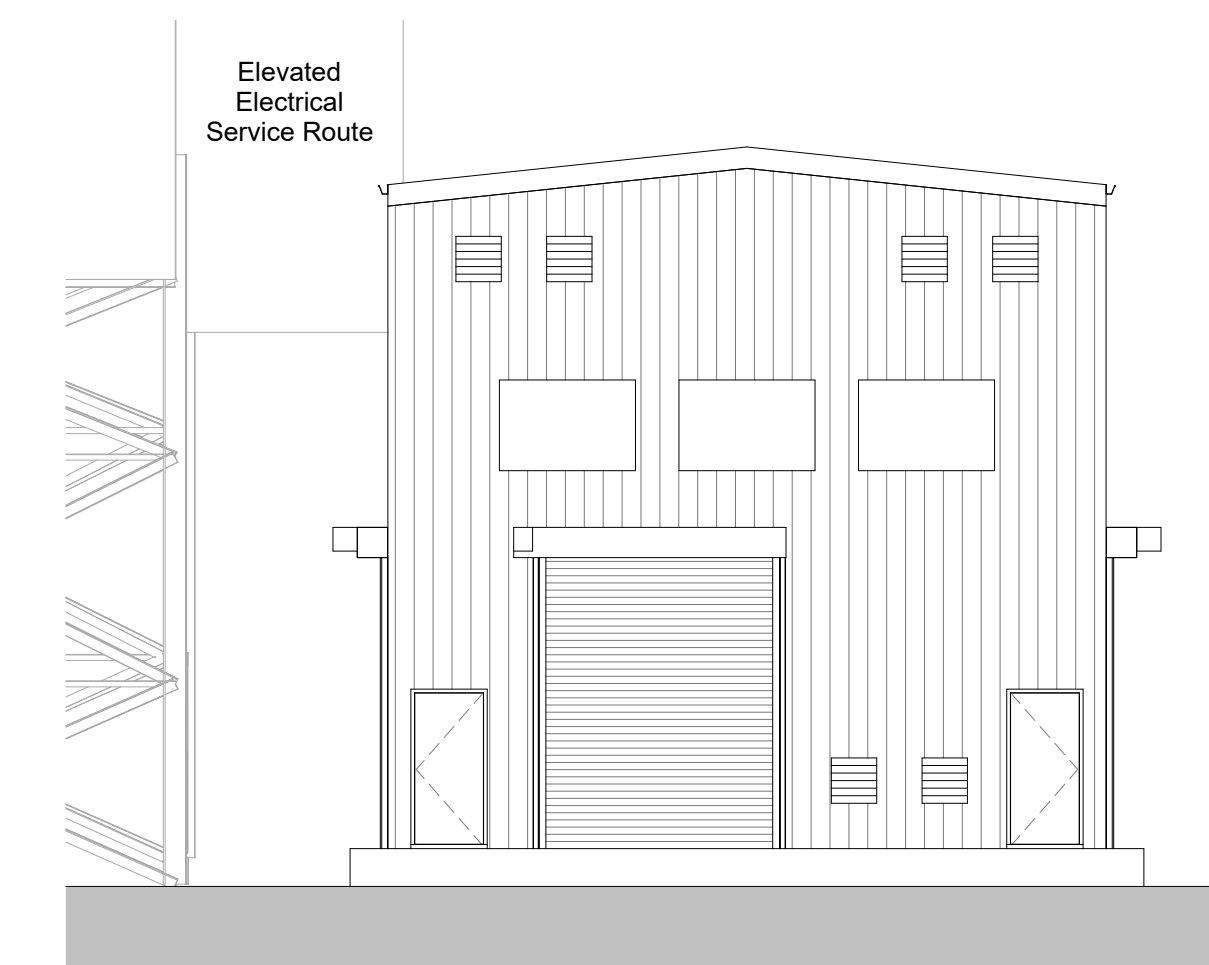


N North Elevation
1:100


P Unit 17 - Lagoon Water Pump House
1:100

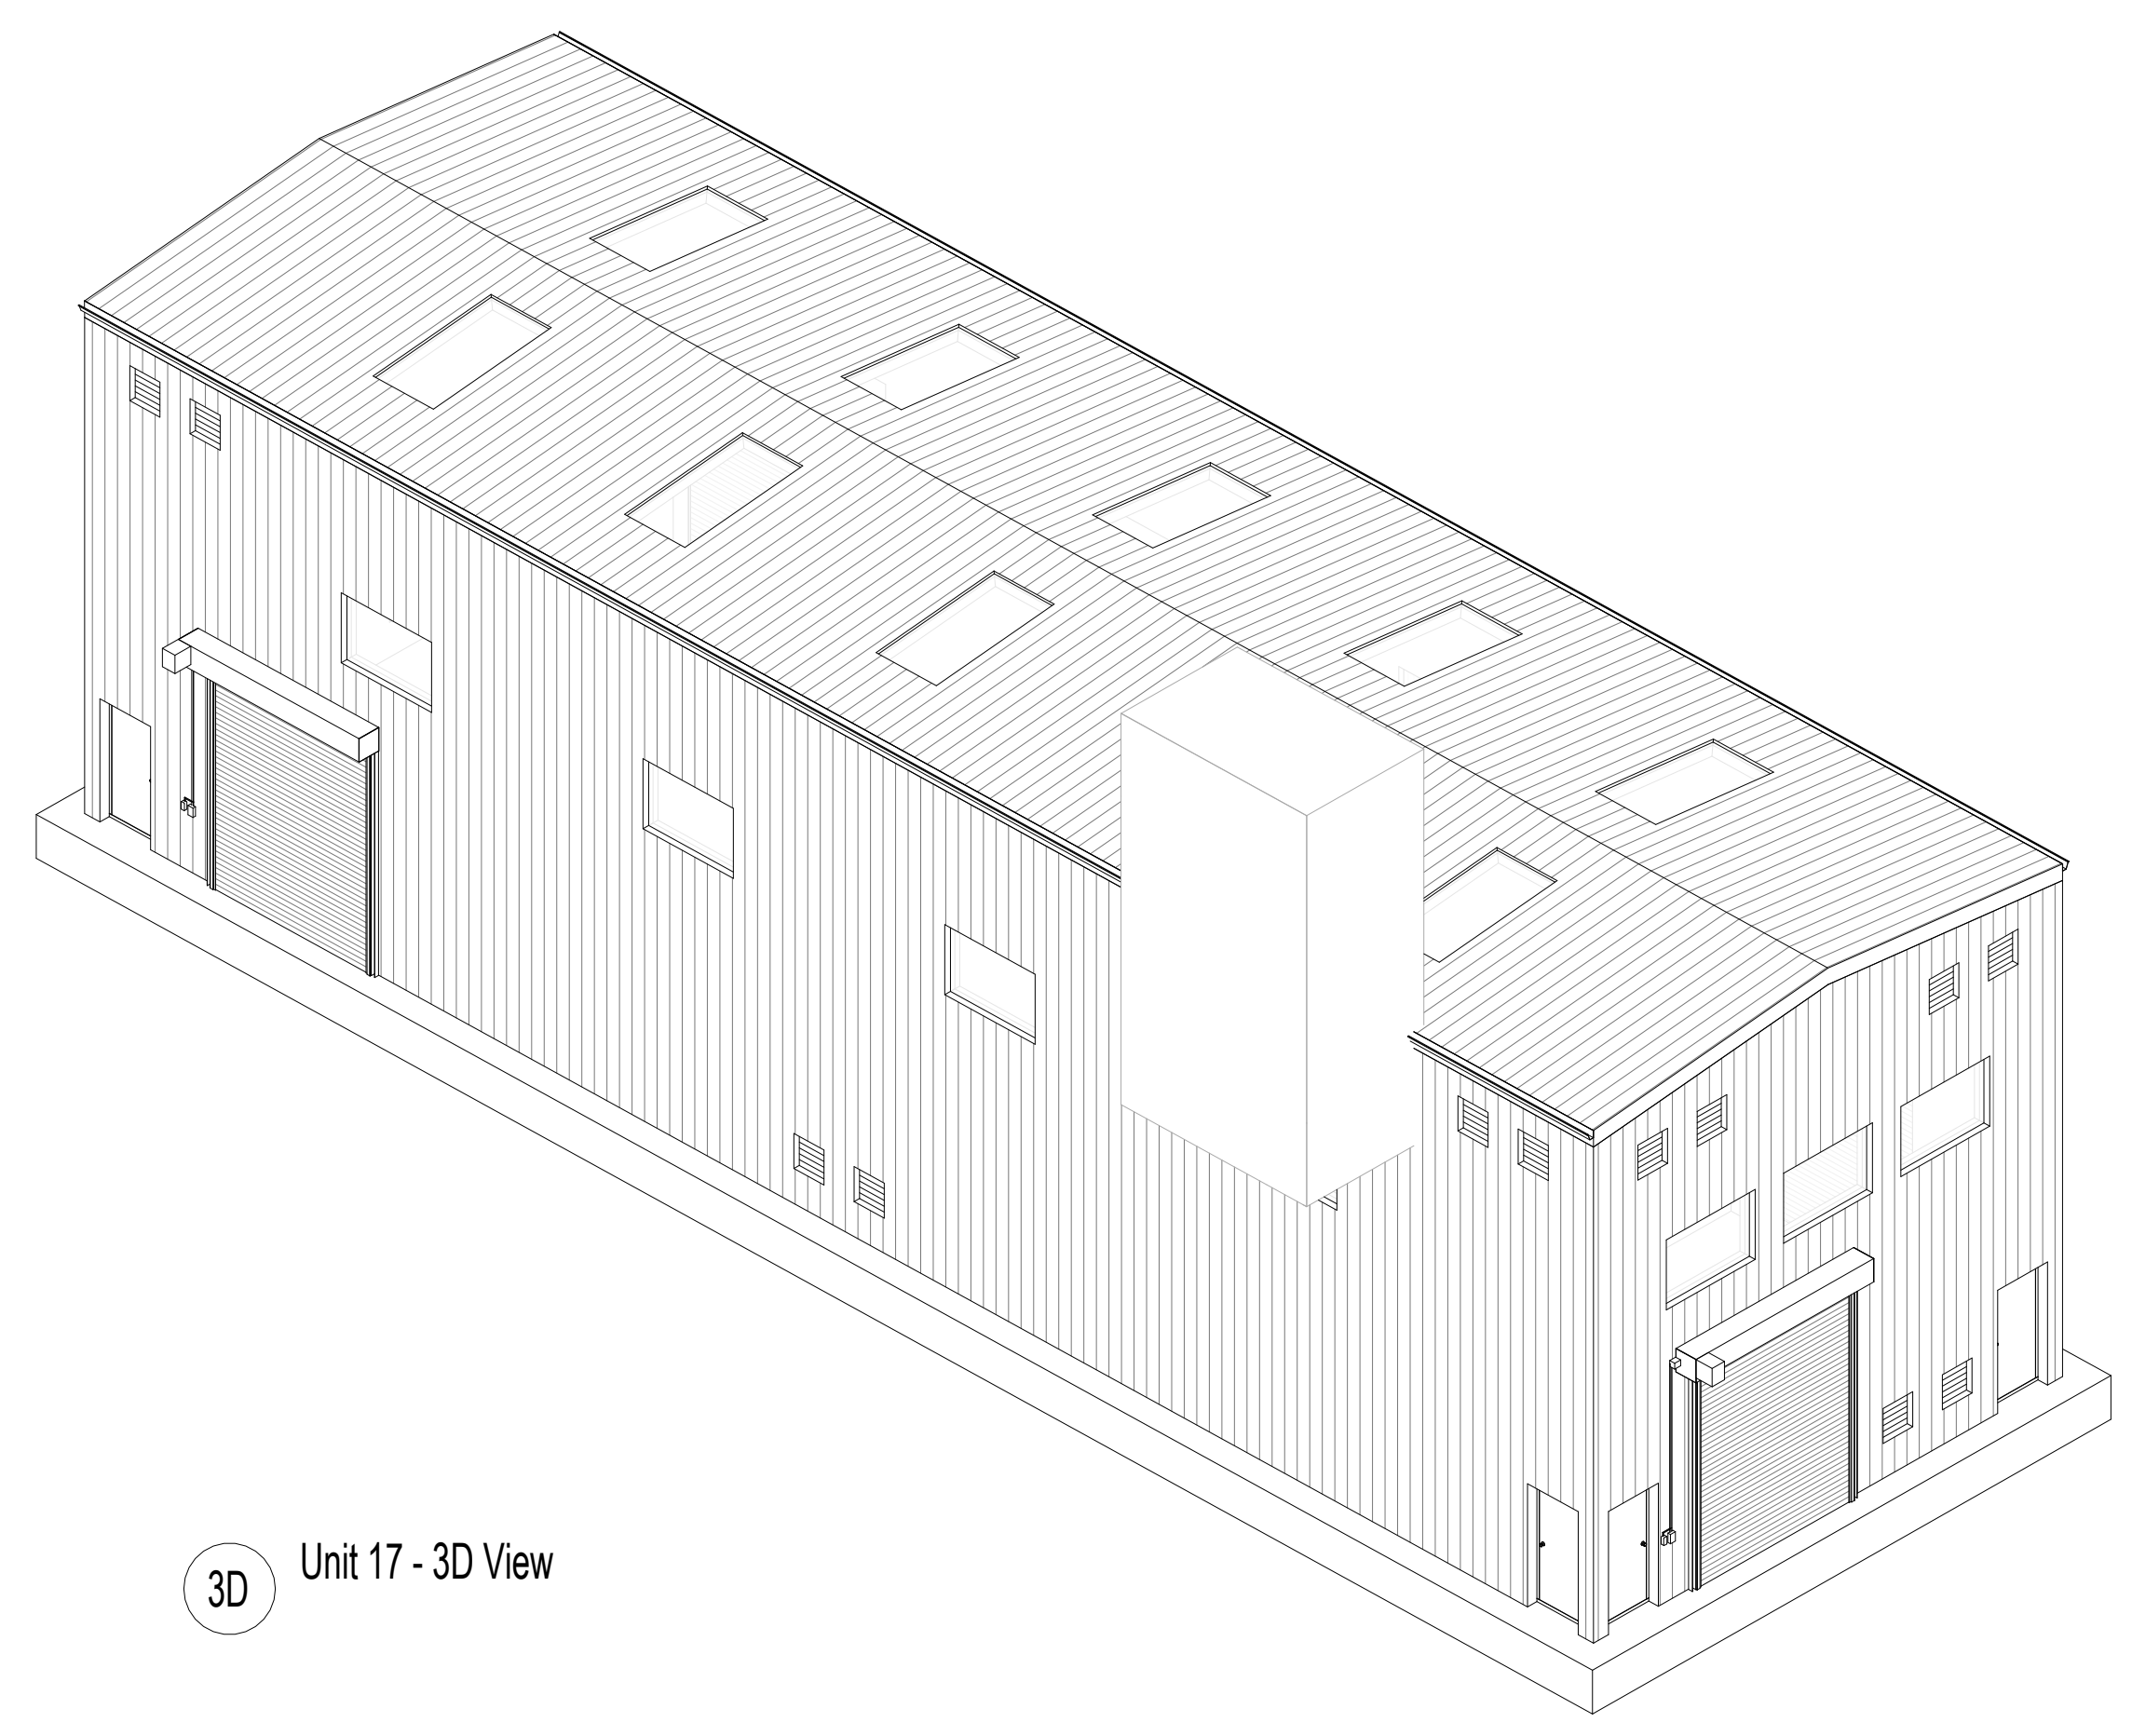

3D Unit 17 - 3D View

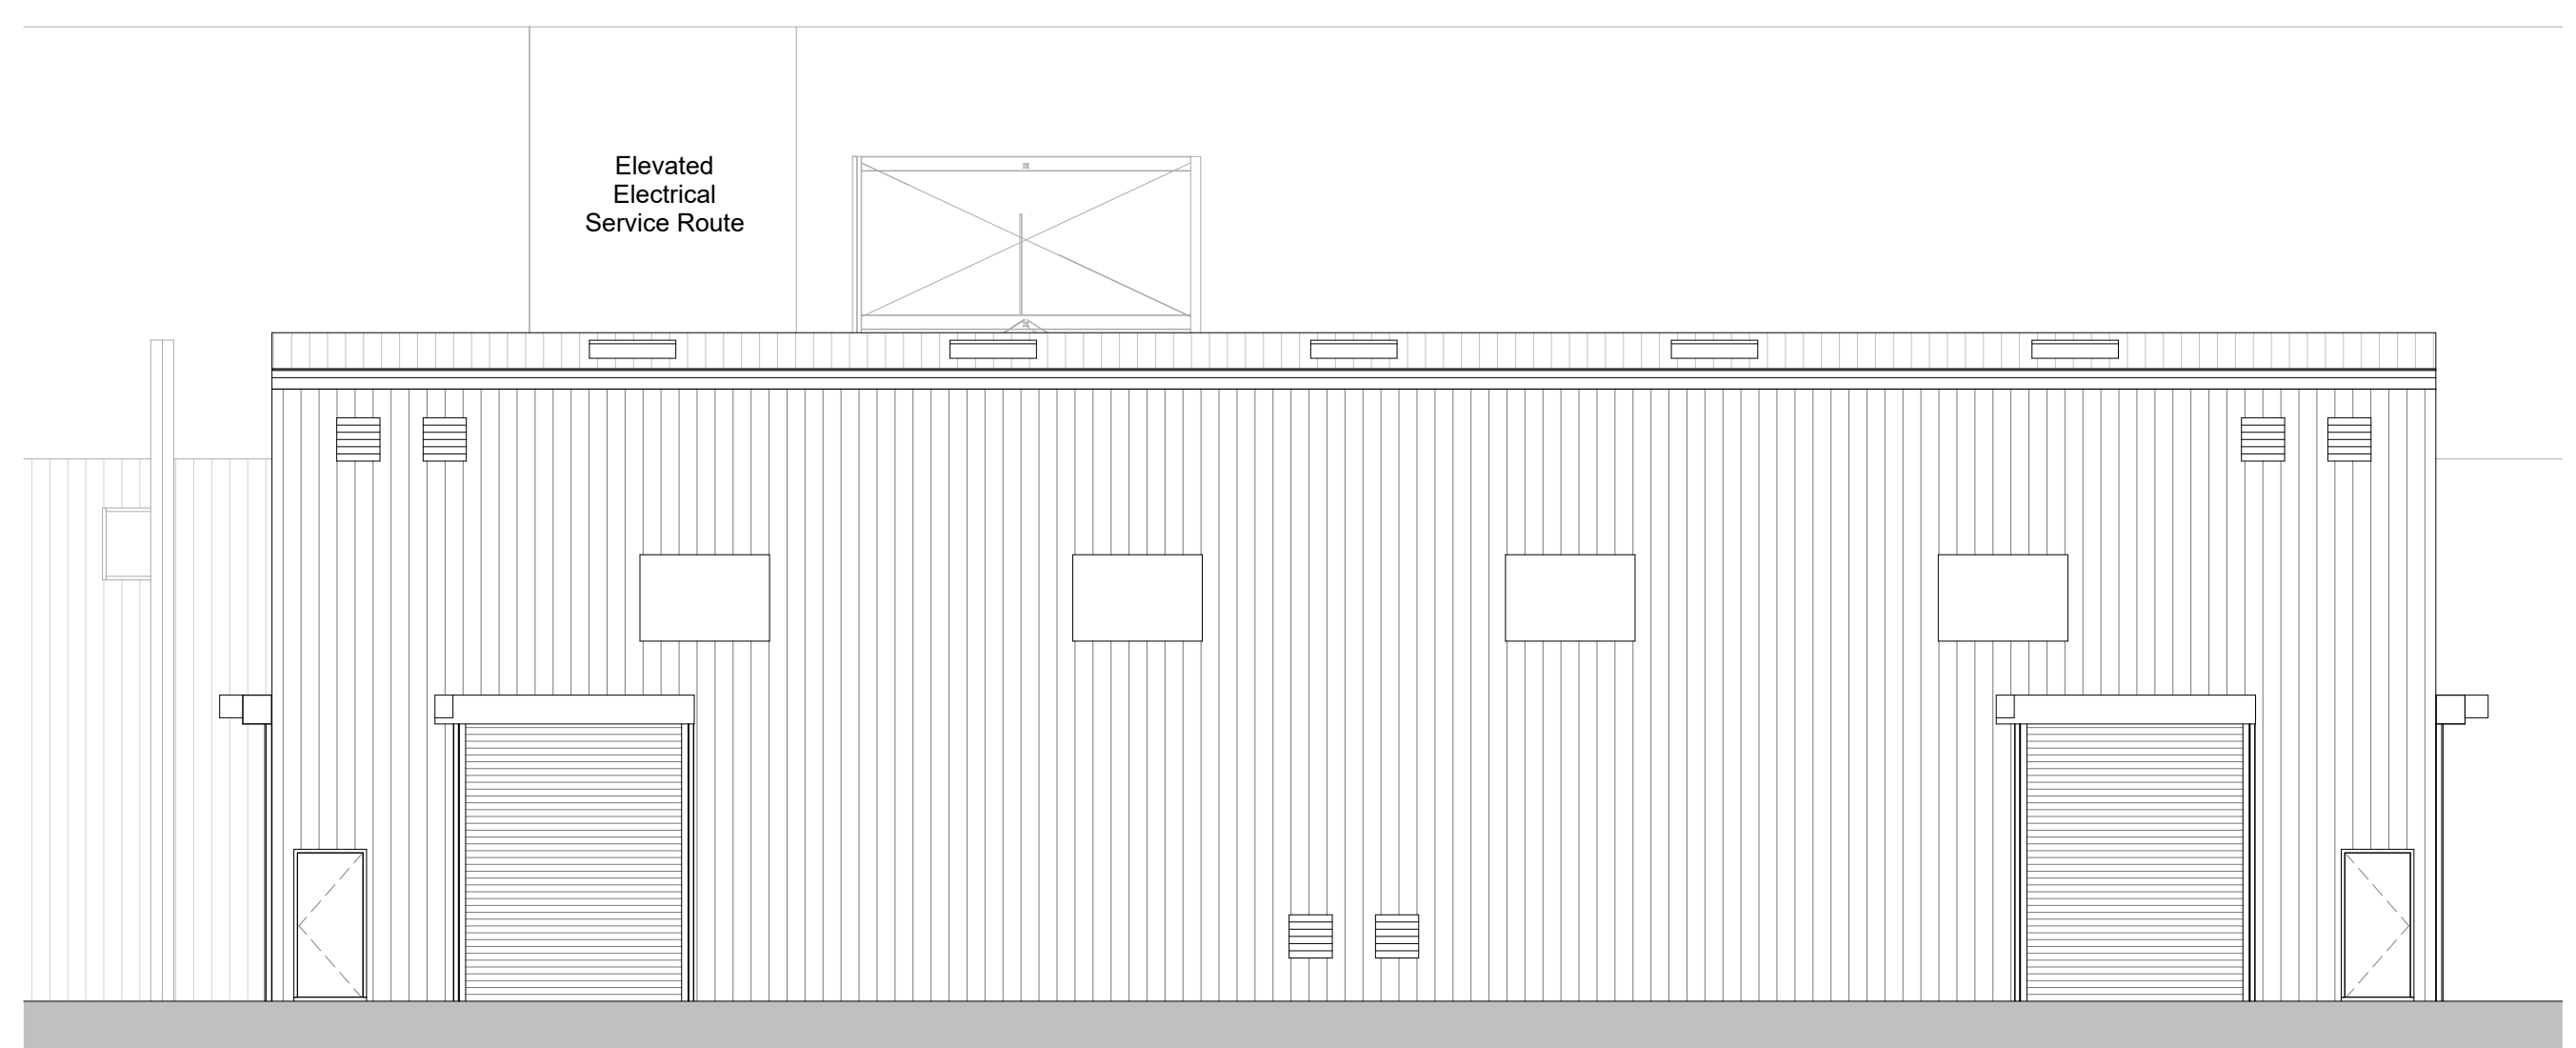

W West Elevation
1:100

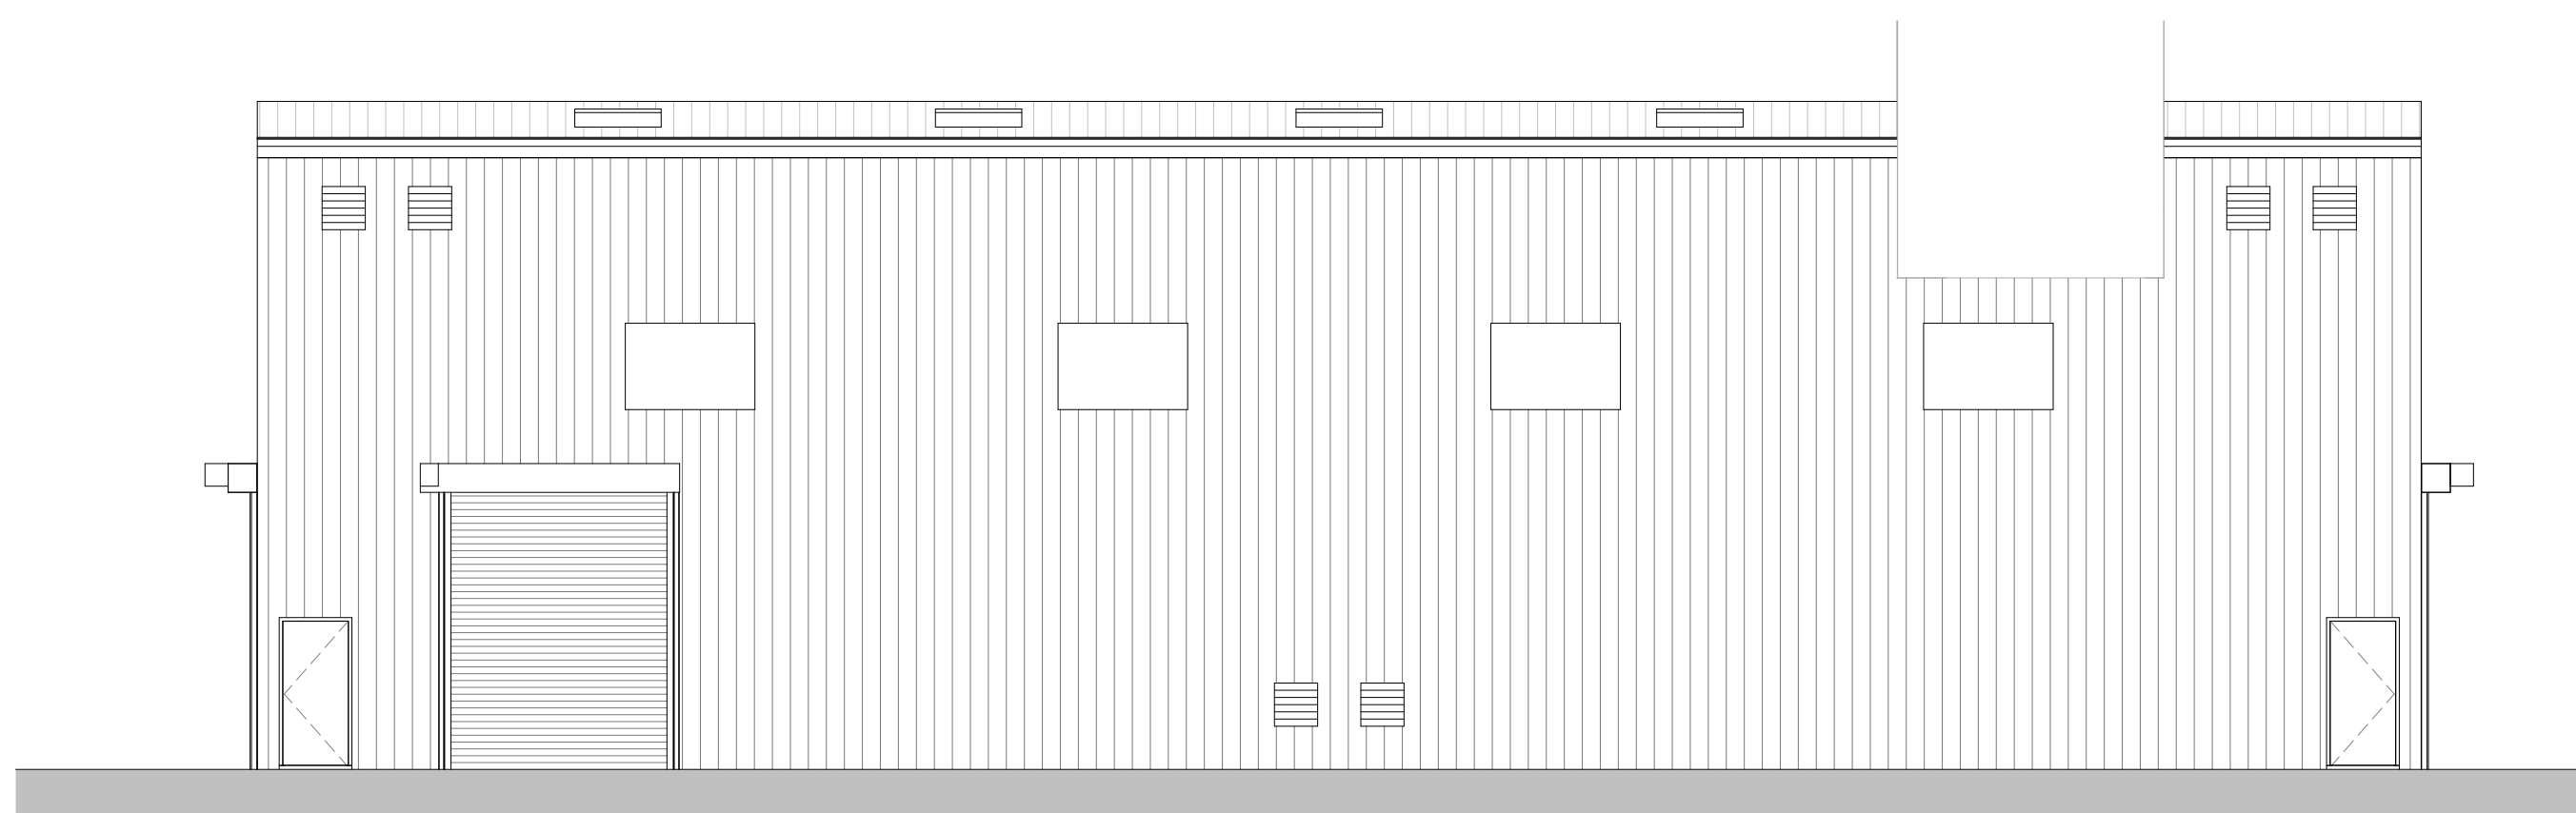

E East Elevation
1:100

P03	Updated following NPT comments	05/09/2024
P02	Issue to NPT	23/08/2024
P01	Incorporating TUR Comments	15/07/24
P00	Initial Issue	28/05/24
REV	DESCRIPTION DRAWN BY CHECKED BY APPROVED BY	DATE
RIBA PLAN OF WORK WORKSTAGE	LEVEL OF MODEL DEFINITION (LoD)	
Stage 3 - Spatial Coordination	LoD 3 - Approximate Model	
PURPOSE OF ISSUE - SUITABLE FOR...	STATUS or SUITABILITY	
Planning Submission	Status S2 - Delivery Team Information	



CARDIFF 029 2052 8140
 LONDON 0207 138 3560
 WREXHAM 01978 357 887
 www.lawray.co.uk
 CLIENT
 Tata Steel UK Ltd.

PROJECT TITLE
 EAF PROJECT, PORT TALBOT

DRAWING TITLE
 Unit 17 - Lagoon Water Pump House - Proposed
 GAs

PROJECT No	20007	SCALE @ A1	As indicated
DRAWING No	1100: Project - Originator - Issue - Level - Type - Size - Number	REVISION	
	1800: Project - Originator - Functional - Spatial - Form - Discipline - Number		
	1810: Project - Originator - Issue - Level - Type - Size - Number		
	1820: Project - Originator - Issue - Level - Type - Size - Number		
DO NOT SCALE Any discrepancy or query concerning this drawing should be referred to the Architect.
 SCALE Registered Office: Greenmeadow Springs, 1, Cae Gwydol, Torqueville, CARDIFF CF15 7AB
 Reg. Co. No. 272417E, VAT Reg. No. 134 2146 06