


Site Area Schedule_Full & Outline		
Name	Area	
	m2	hectares
Full Planning	964487 m²	96.4 hectare
Outline Planning	631689 m²	63.2 hectare
	1596176 m²	159.6 hectare

ES Figure 2.1a

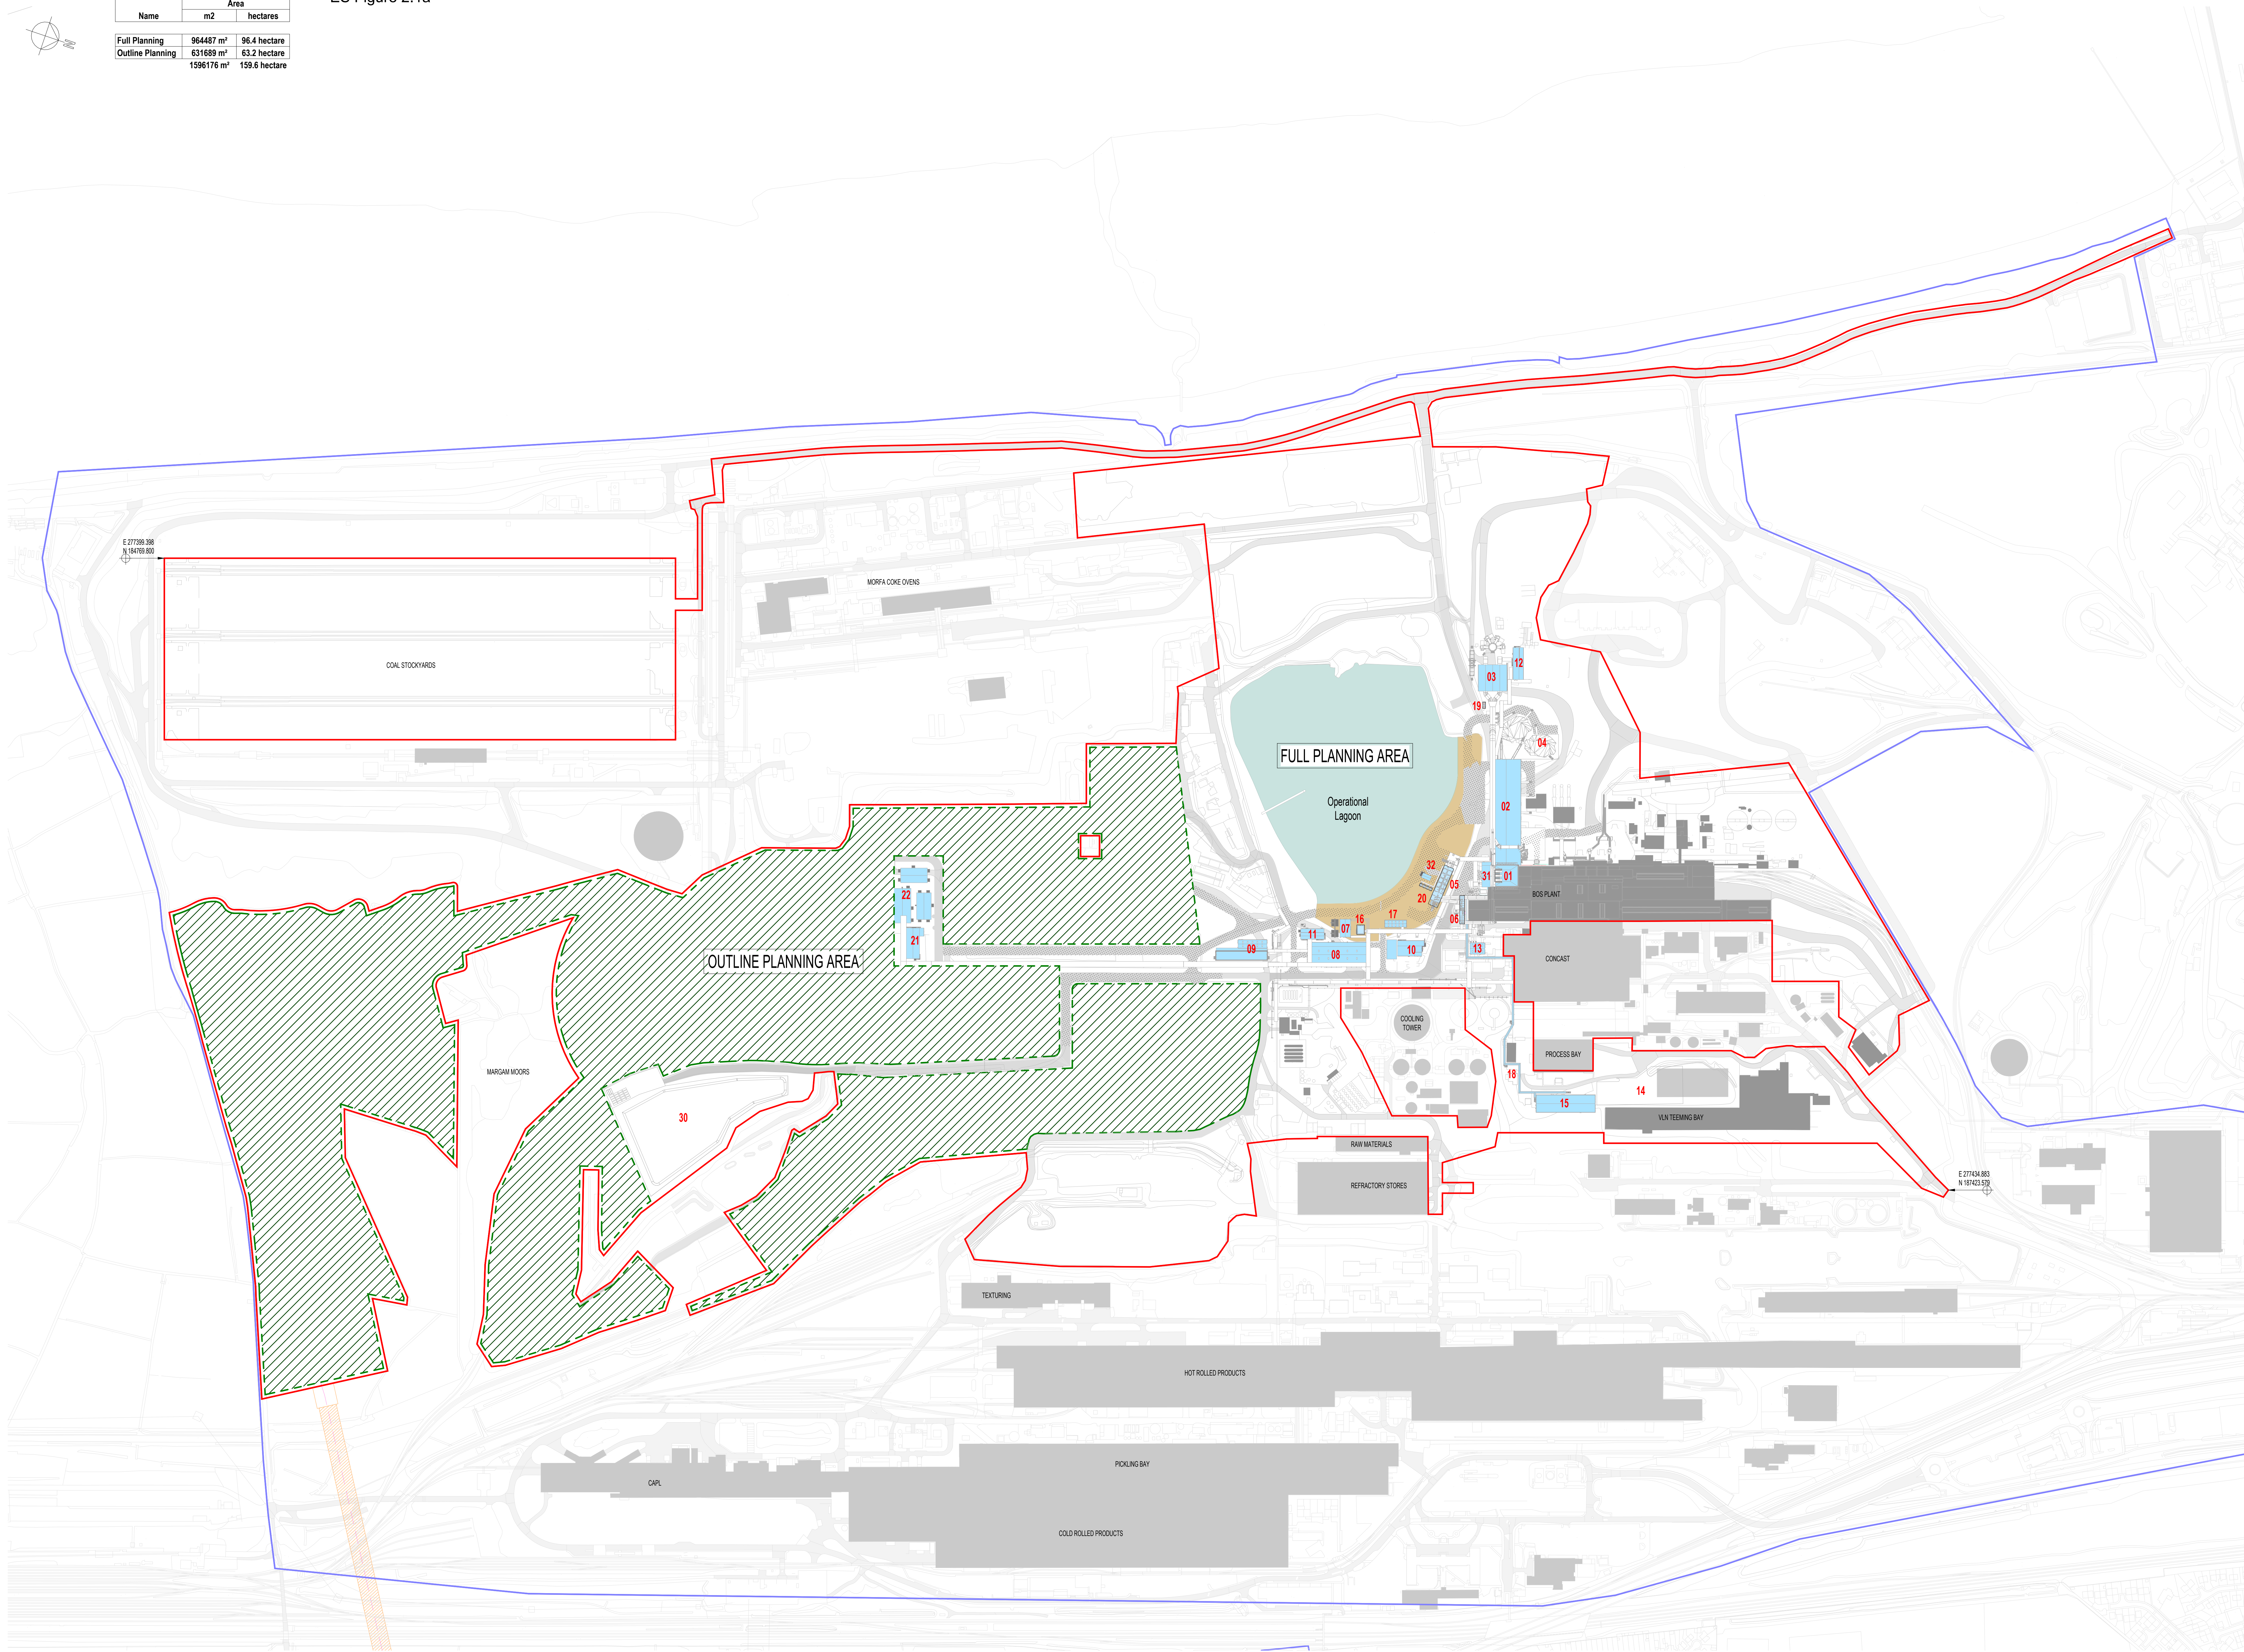

Construction Design and Management Regulations
Design risk assessments are carried out throughout the design stage of the project in accordance with company procedures and standards. These assessments provide an overview of the application to design and use of the construction and the associated risks and the associated mitigation measures to be implemented. These risk assessments are carried out in accordance with the Construction Design and Management Regulations 2015 and all appropriate health and safety regulations are currently assessed.

- LEGEND - Proposed:**
- Proposed Planning Boundary
 - Other Land Under the Control of the Applicant
 - Existing Buildings
 - Existing Roads
 - Proposed New Buildings / Structures
 - Proposed New Roads
 - Proposed Widened Existing Roads
 - Operational Lagoon
 - Lagoon Infill
 - Proposed Gantry
 - OUTLINE AREA

Refer to Landscape Architect drawings for Landscaping information

No.	Unit Name
01	Canopy Hood
02	Consteel Conveyor
03	Fume Treatment Plant (FTP)
04	Shedded Scrap Yard
05	Hot Briquetted Iron (HBI) Dots & Lime Bunker
06	Ferro Alloys Bunker
07	Fire Water Pump House
08	Primary Pump House
09	Secondary Pump House
10	Melt Shop Power Distribution Building
11	Melt Shop FTP Electrical Building
12	Melt Shop FTP Electrical Building
13	Compressor House
14	Car Parking Area
15	Changing & Office Block Building
16	Emergency Tank
17	Lagoon Water Pump House
18	Green Walkway Extension
19	Active Carbon Injection Sites
20	Powder Silos
21	Main Power Centre
22	Power Compression Building
30	HBI & Pig Iron Storage Area
31	Charging Bay South Extension
32	HBI Electrical Building

P06	Issue to NPT	23/08/2024
P05	Revised Boundary following Client Comments	14/08/2024
P04	Updates following comments from Planning	19/07/2024
P03	Planning Issue	27/06/2024
P02	Updates following comments from Planning	20/06/2024
P01	Building names updated	14/06/2024
P00	Initial Issue	11/06/2024
REV	DESCRIPTION DRAWN BY (CHECKED BY) APPROVED BY DATE	
R01	PLAN OF WORK WORKSTAGE	LEVEL OF MODEL DEFINITION (LoD)
Stage 3 - Spatial Coordination	LoD 3 - Approximate Model	
PURPOSE OF ISSUE - SUITABLE FOR ... Information	STATUS & SUITABILITY	Status S2 - Delivery Team Information



CARDIFF 029 2052 8140
LONDON 0207 138 3560
WREXHAM 01978 357 887
www.lawray.co.uk

CLIENT
Tata Steel UK Ltd.

PROJECT TITLE
EAF PROJECT, PORT TALBOT

DRAWING TITLE
Proposed Site Plan - Hybrid Planning Application

PROJECT No	20007	SCALE @ A0	As indicated
DRAWING No	0001	REVISION	
DATE	01/08/2024		
BY	0001		
CHECKED BY	0001		
APPROVED BY	0001		
PROJECT No	EAF-LAW-X-X-DR-A-900009	P06	
DO NOT SCALE			
Any discrepancy or query concerning this drawing should be referred to the Architect			
Registered Office: Oswestry, Shropshire, UK			
Copyright © LAWRAY ARCHITECTS LTD 2024			
Reg. Co. No. 2541715, VAT Reg. No. 394246355			

Proposed Site Plan - Full and Outline Application Areas
1:3000

File Name: Autodesk Docs\20007_EAF Project\EAF-LAW-00-XXX-A-000001_Site Plan Master.rvt
P06: 04/08/2024 09:16:43