




Construction (Design and Management) Regulations  
 Design risk assessments are carried out throughout the design stage of this project in accordance with company procedures and manuals. Where reasonably possible all areas of risk applicable to design and end use of the construction have been identified and then eliminated, mitigated or recorded as a residual risk. Note that general risks of which a competent designer or contractor should be aware are not included. This drawing to be used in conjunction with the Pre-construction Information and all related documents prepared in accordance with the current Construction (Design and Management) Regulations 2015 and all applicable Health and Safety legislation as currently amended.

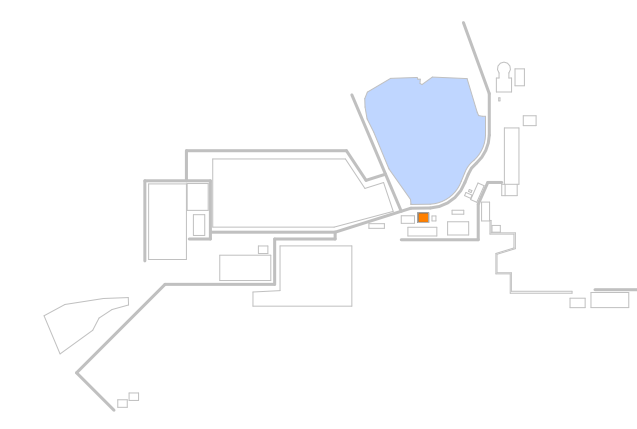


Water storage and pumping facilities for hydrant and deluge systems

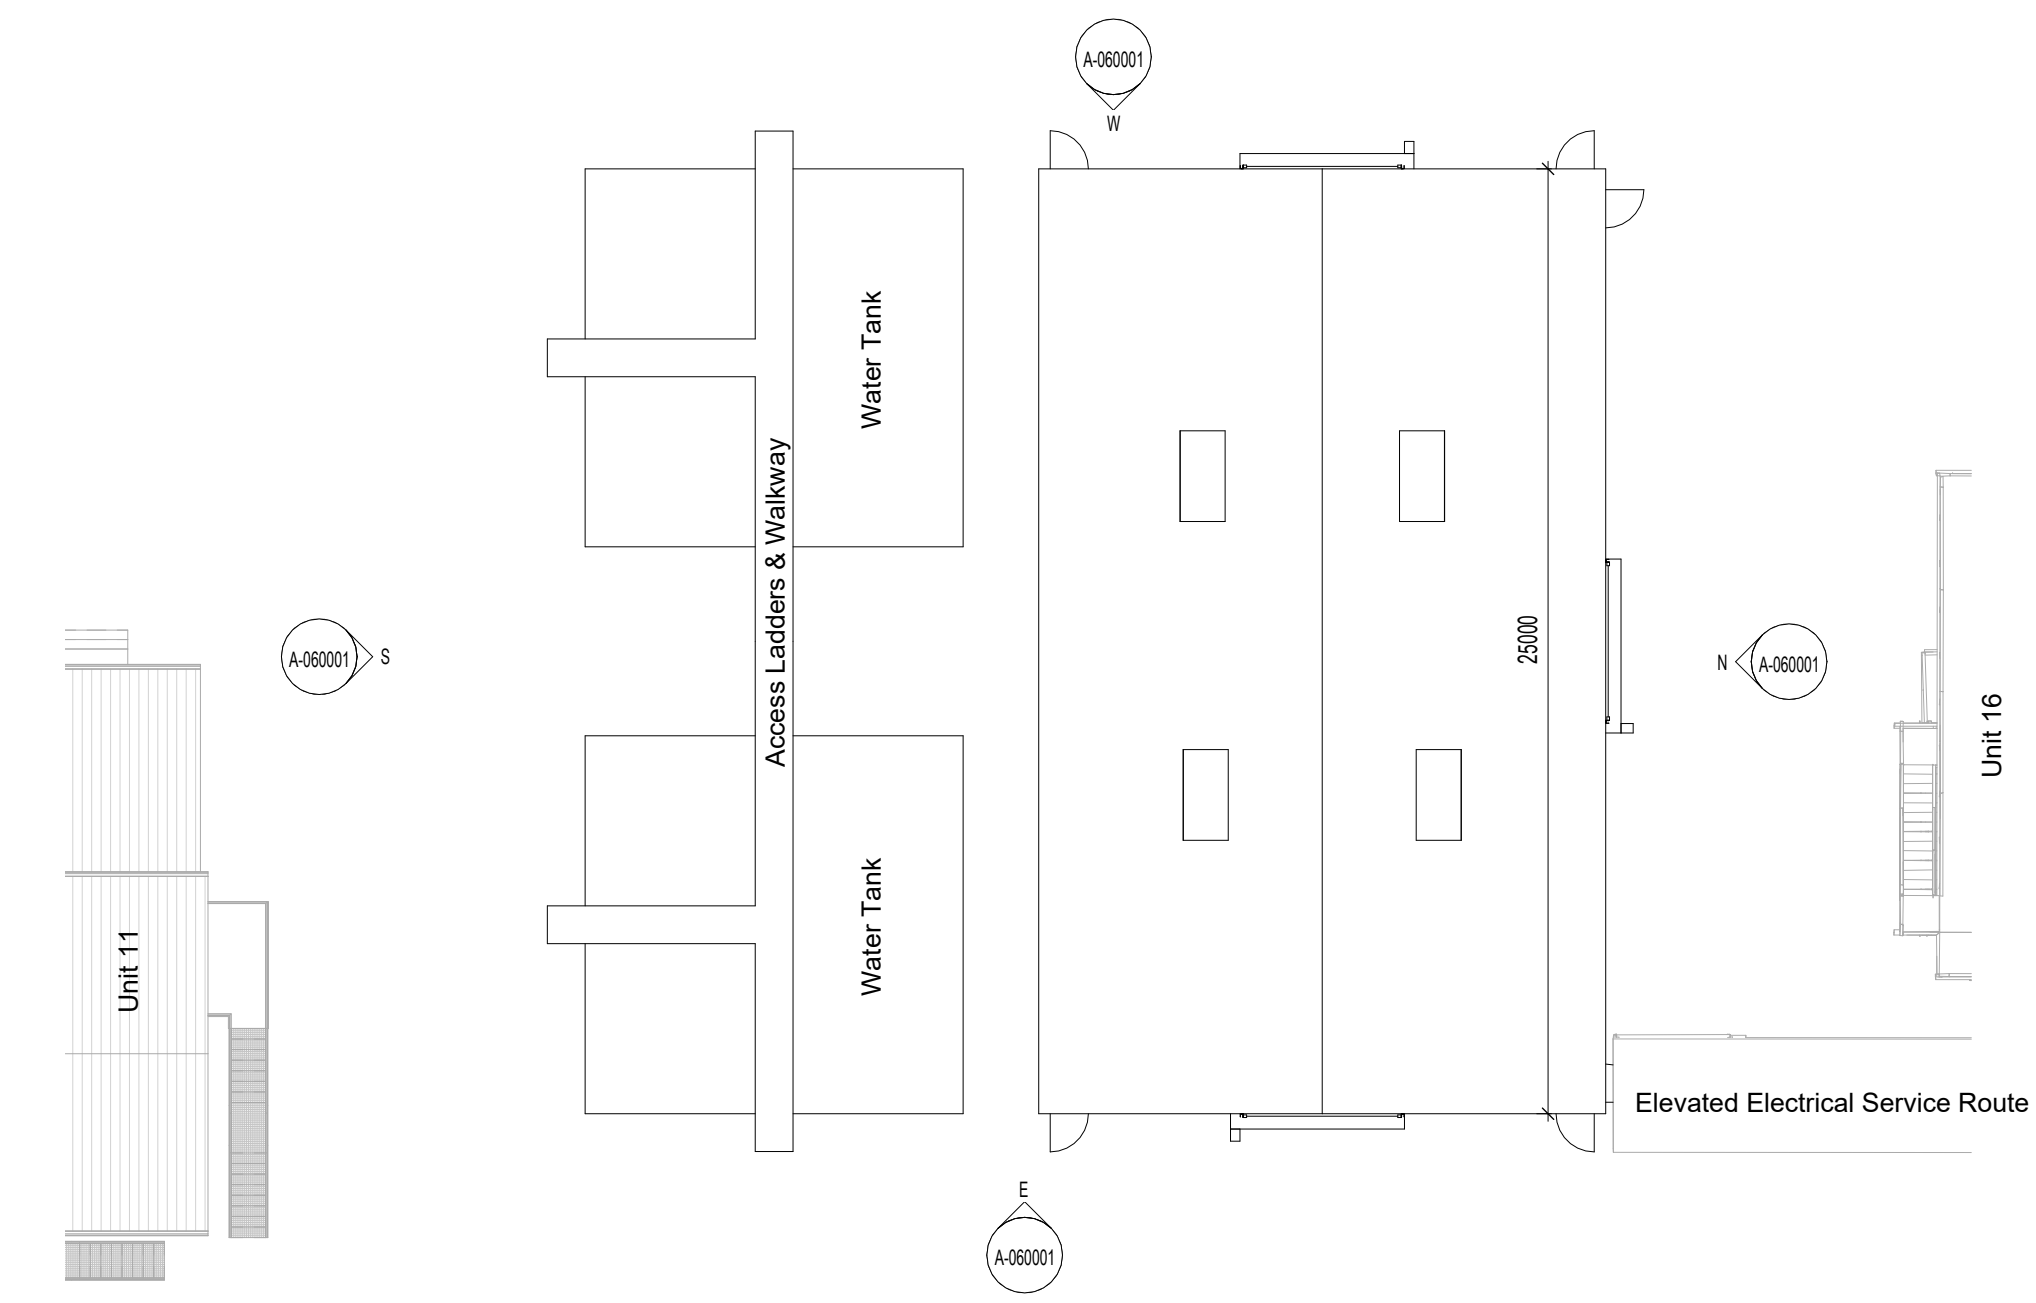


**P** Unit 07 - Fire Water Pump House  
1 : 200

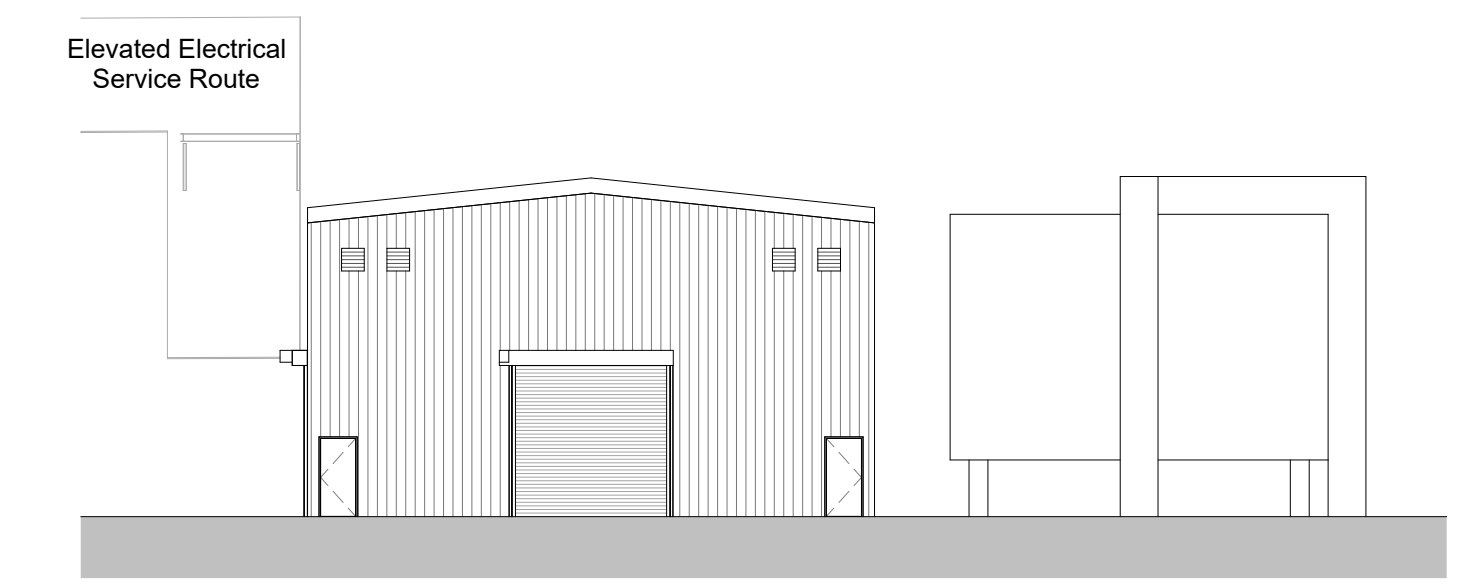


**W** West Elevation  
1 : 200

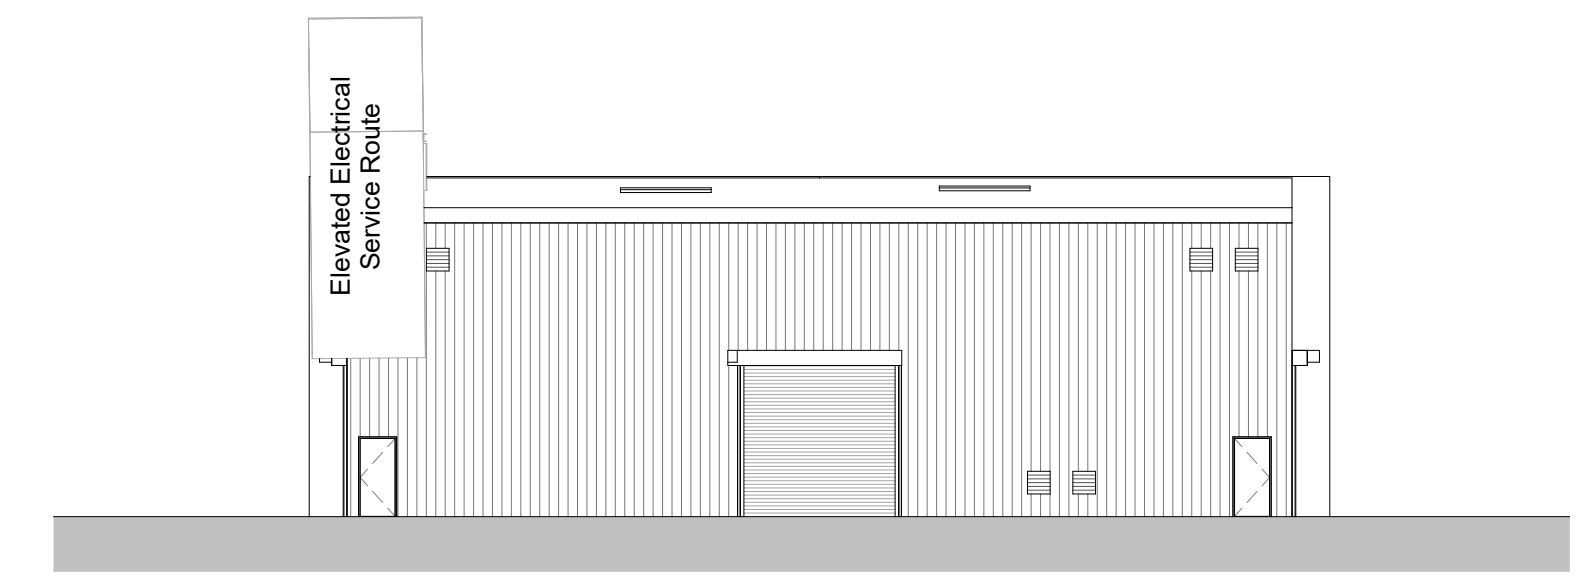


**N** North Elevation  
1 : 200

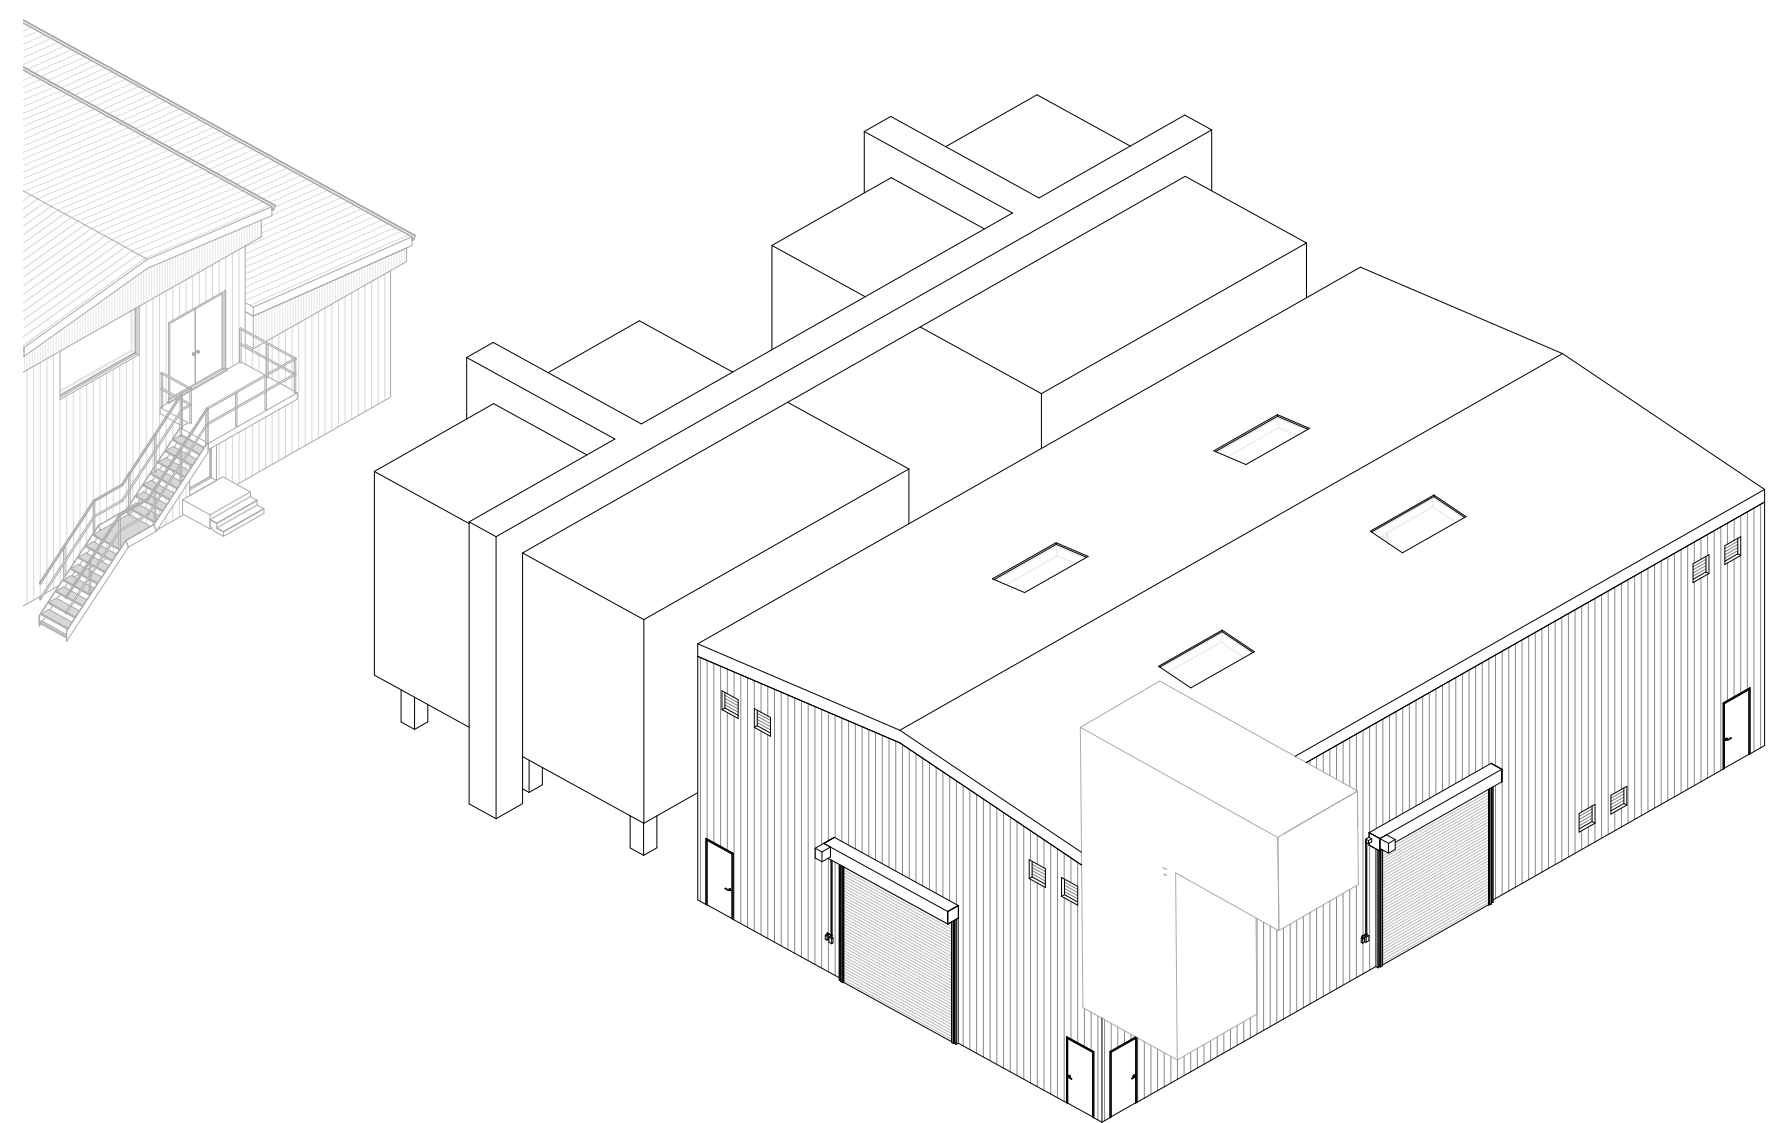

**3D** Unit 07 - 3D View

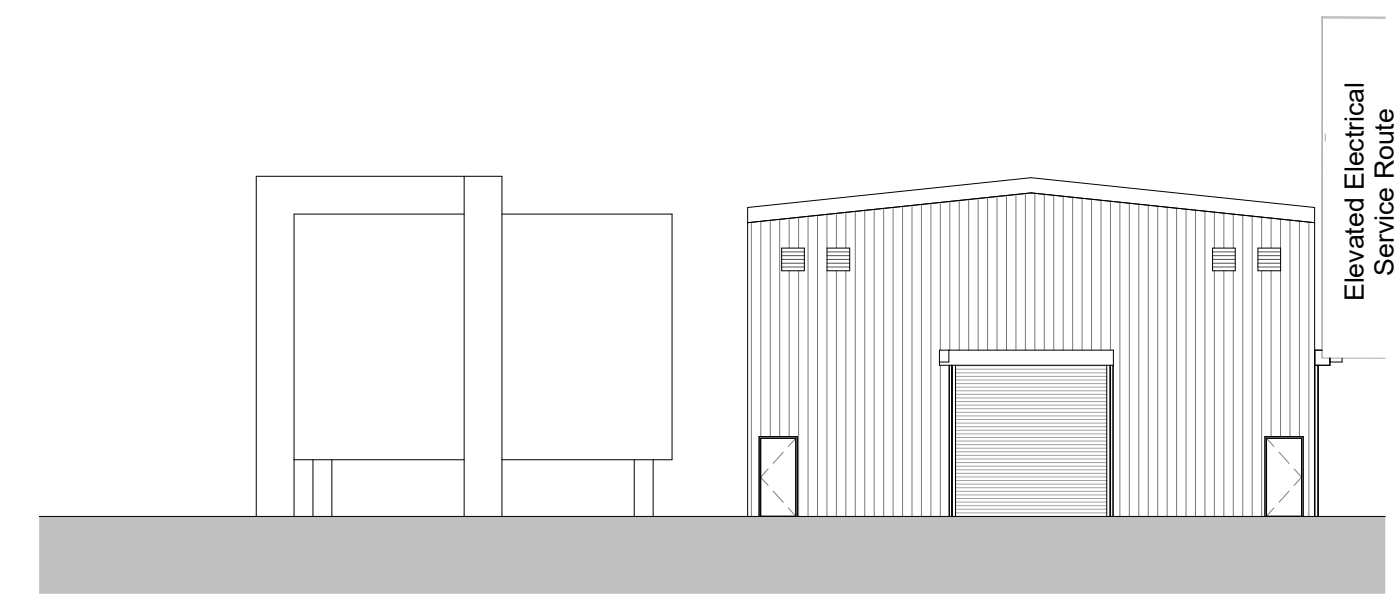

**E** East Elevation  
1 : 200

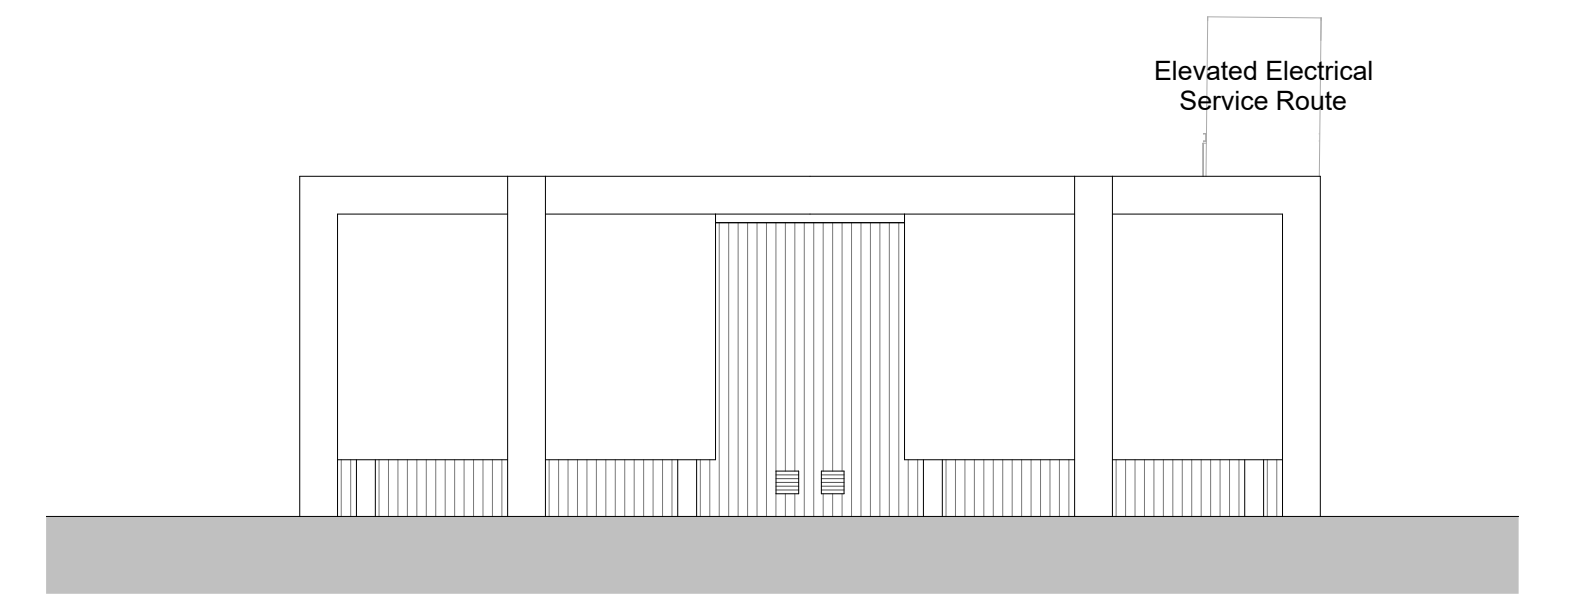

**S** South Elevation  
1 : 200

P03	Updated following NPT comments	05/09/2024
P02	Issue to NPT	23/08/2024
P01	Incorporating TUR Comments	15/07/24
P00	Initial Issue	28/05/24
REV	DESCRIPTION   DRAWN BY   CHECKED BY   APPROVED BY	DATE
RIBA PLAN OF WORK WORKSTAGE	LEVEL OF MODEL DEFINITION (LoD)	
Stage 3 - Spatial Coordination	LoD 3 - Approximate Model	
PURPOSE OF ISSUE - SUITABLE FOR...	STATUS or SUITABILITY	
Planning Submission	Status S2 - Delivery Team Information	



CARDIFF 029 2052 8140  
 LONDON 0207 138 3560  
 WREXHAM 01978 357 887  
 www.lawray.co.uk  
 CLIENT  
 Tata Steel UK Ltd.

PROJECT TITLE  
 EAF PROJECT, PORT TALBOT

DRAWING TITLE  
 Unit 07 - Fire Water Pump House - Proposed GAS

PROJECT No 20007 SCALE @ A1 1 : 200

DRAWING No	1100	Project	Originator	Issue	Level	Type	Scale	Number	REVISION
1801	1800	Project	Originator	Issue	Level	Type	Scale	Number	Revision
1801	1800	Project	Originator	Issue	Level	Type	Scale	Number	Revision
1801	1800	Project	Originator	Issue	Level	Type	Scale	Number	Revision

DO NOT SCALE Any discrepancy or query concerning this drawing should be referred to the Architect. Copyright © LAWRAY LIMITED. Registered Office: Greenmeadow Springs, 1 Cae Gwydd, Trefynnis, CARDIFF CF15 7AB. Reg. Co. No. 272417E, VAT Reg. No. 134 2146 06