



Construction (Design and Management) Regulations  
 Design risk assessments are carried out throughout the design stage of this project in accordance with company procedures and manuals. Where reasonably possible all areas of risk applicable to design and end use of the construction have been identified and then eliminated, mitigated or recorded as a residual risk. Note that general risks of which a competent designer or contractor should be aware are not included. This drawing is to be read in conjunction with the Pre-construction Information and all related documents prepared in accordance with the current Construction (Design and Management) Regulations 2015 and all applicable Health and Safety legislation as currently amended.



1 Demolition Plan - Harsco Baler Plant  
1 : 200

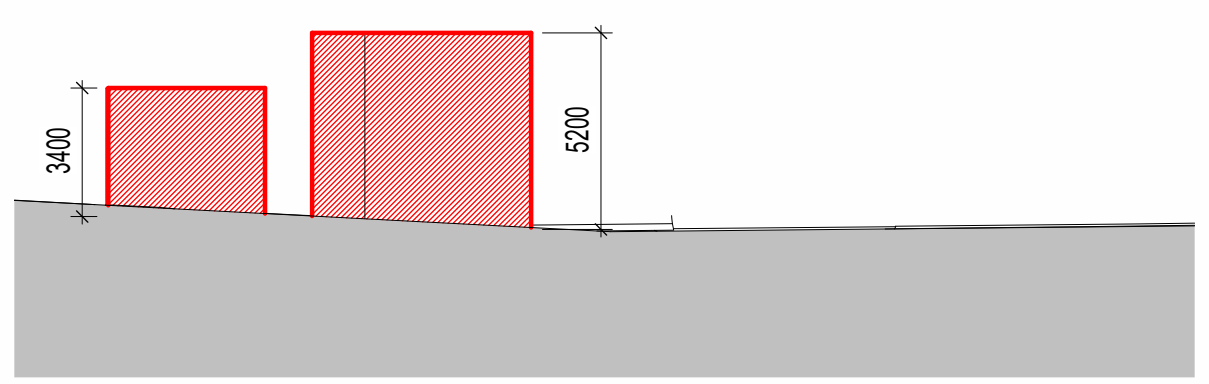

2 Elevation A - Harsco Baler Plant  
1 : 200

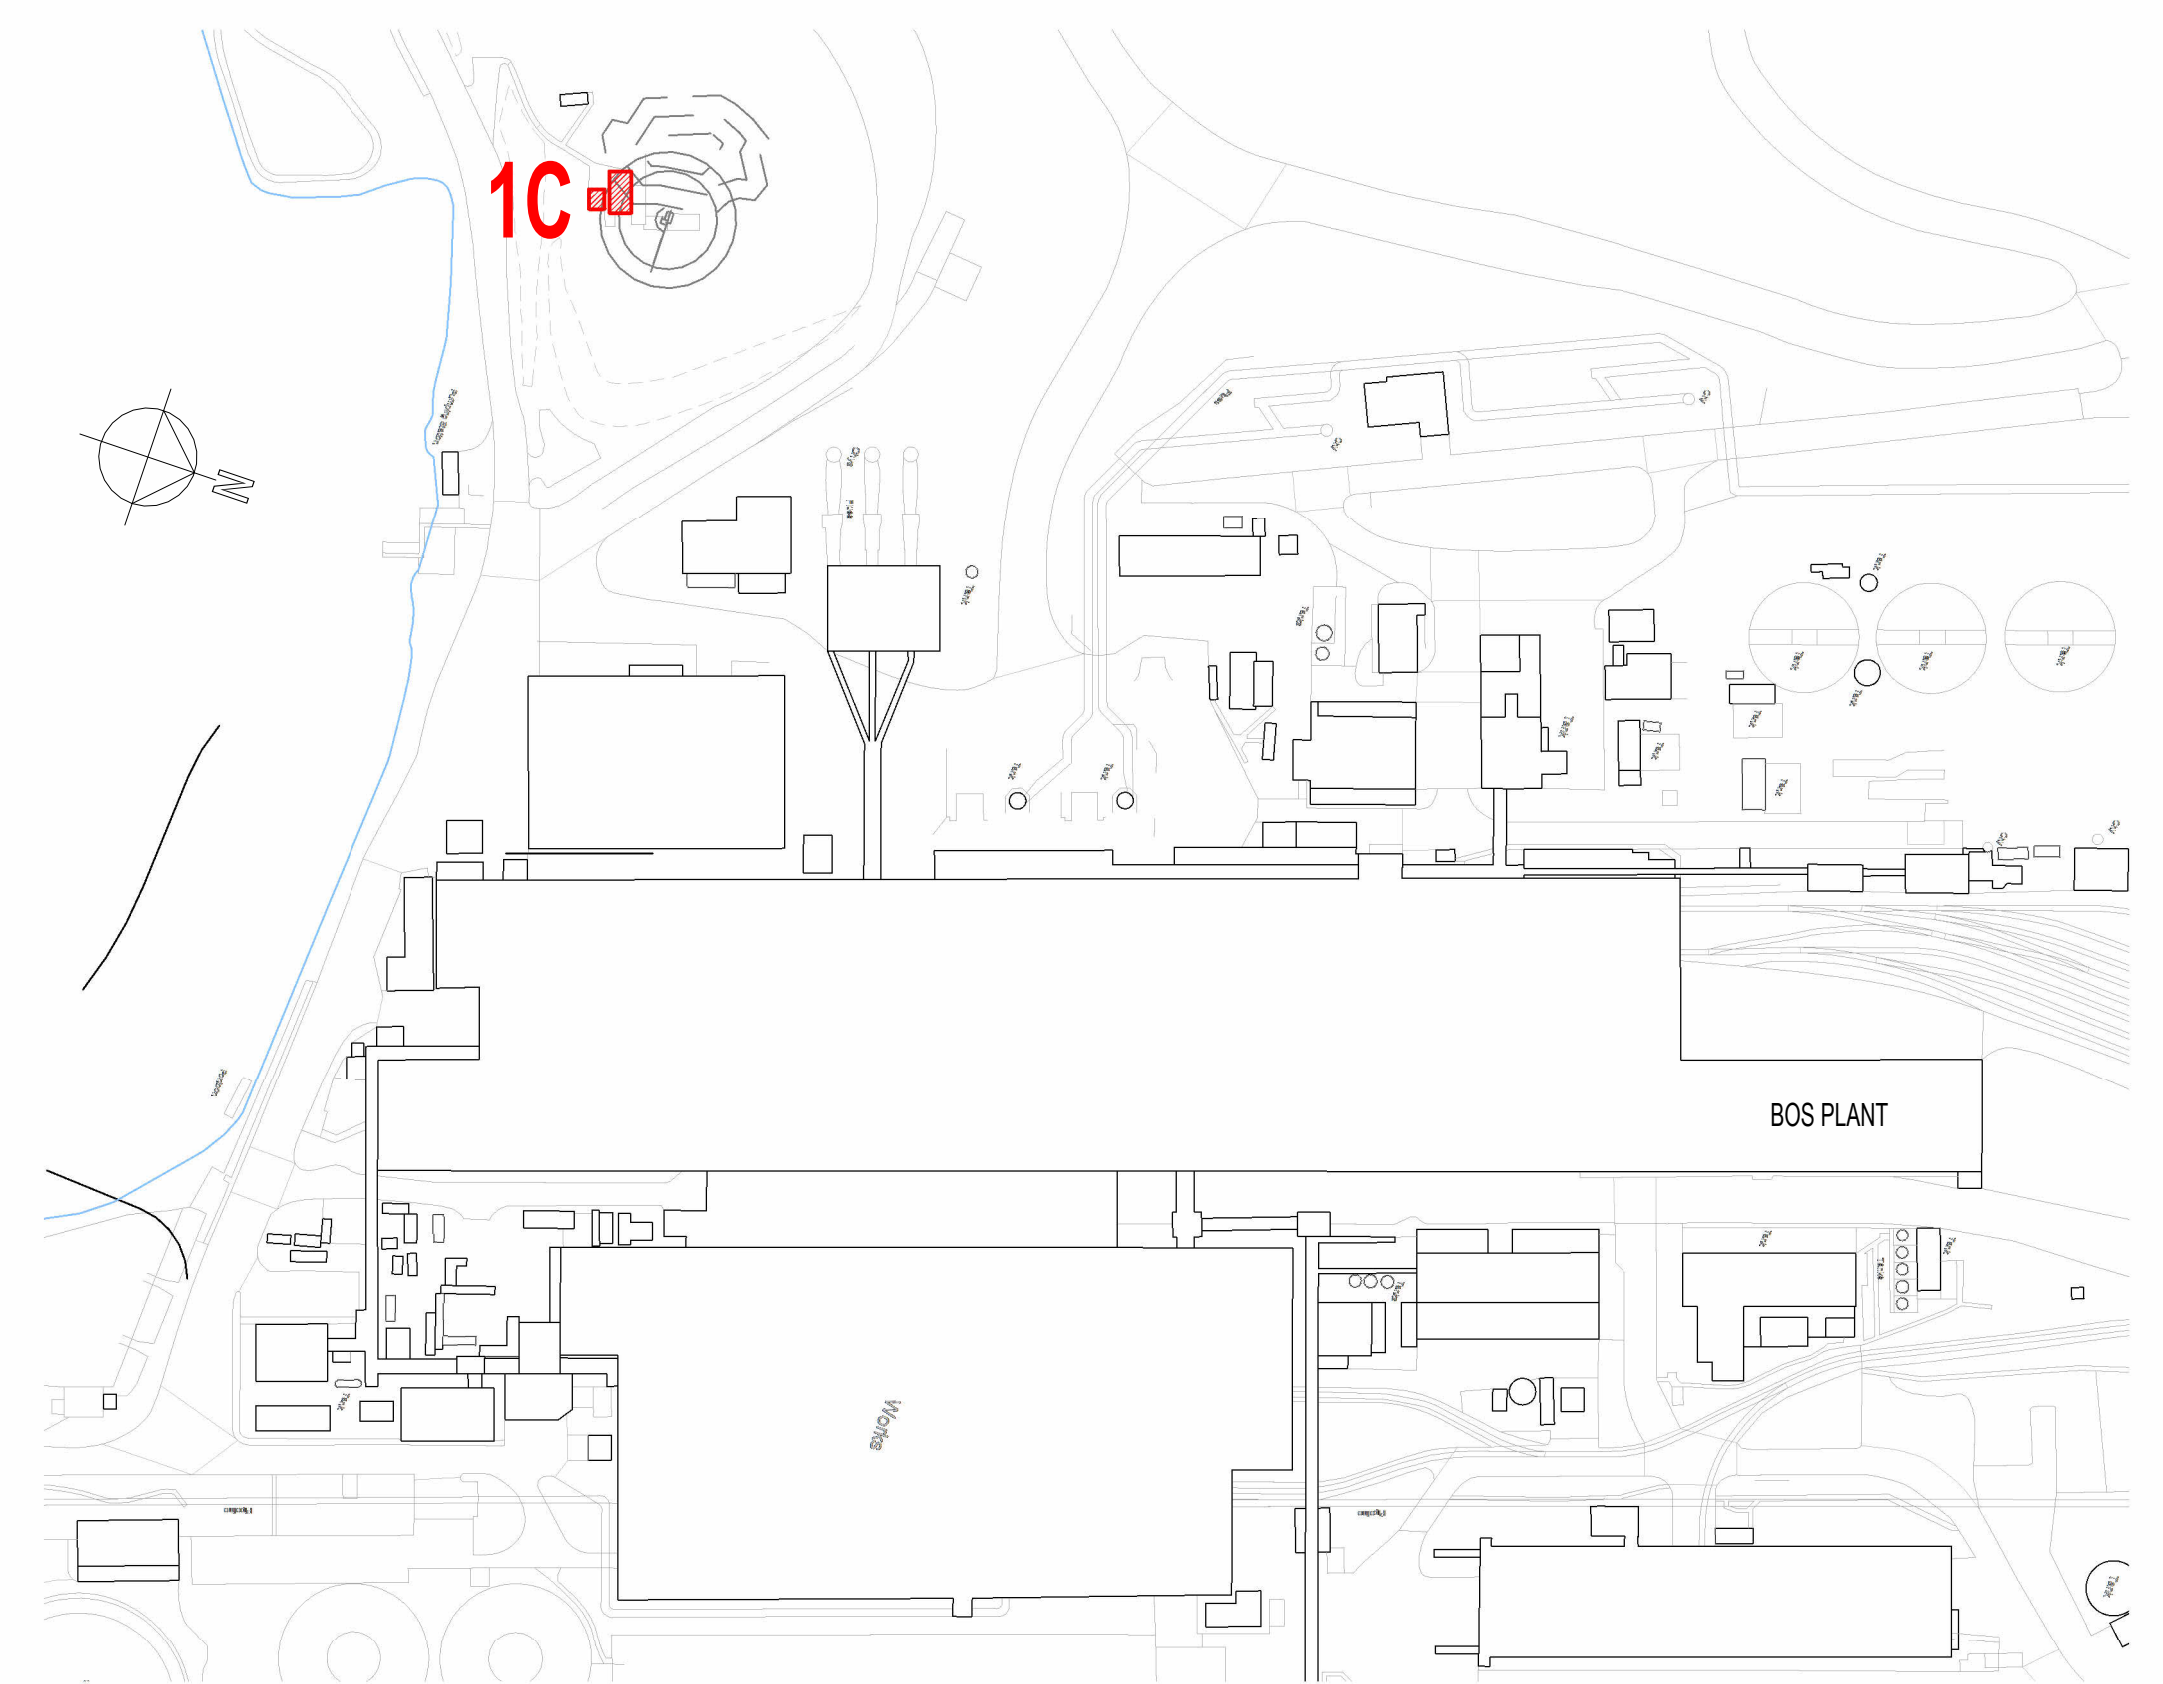

3 Demolition Site Plan - Harsco Baler Plant  
1 : 2000



Photo 1 - Harsco Baler Plant



Photo 2 - Harsco Baler Plant



Photo 3 - Harsco Baler Plant



Photo 4 - Harsco Baler Plant

Painted brickwork

Painted blockwork

Painted brickwork

Painted blockwork

P01 Updated following NPT comments	05/09/2024
P00 Issued for comment	21/08/2024
REV DESCRIPTION   DRAWN BY   CHECKED BY   APPROVED BY   DATE	
RIBA PLAN OF WORK 2013 WORKSTAGE	LEVEL OF MODEL DEFINITION (LoD)
Stage 3 - Spatial Coordination	LoD 3 - Approximate Model
PURPOSE OF ISSUE - SUITABLE FOR...	BS1192-4:1 2015
Planning Submission	SEAL/S2 - Information



CARDIFF 029 2052 8140  
 LONDON 0207 138 3560  
 WREXHAM 01978 357 887  
 www.lawray.co.uk  
 CLIENT  
 TURLEY

PROJECT TITLE  
 PROJECT CRONUS, PORT TALBOT

DRAWING TITLE  
 Demolition - 1C Harsco Baler Plant

PROJECT No 19593 SCALE @ A1 As indicated

DRAWING No	1100: Project Originator	Issue	Level	Type	Scale	Number	REVISION
BS1192:2015	1900: Project Originator	Functional	Spatial	Form	Discipline	Number	
A2:2016	BS1192:2015	BS1192:2015	BS1192:2015	BS1192:2015	BS1192:2015	BS1192:2015	
19593:000	EAFLAW-1C-X-DR	A-040004					P01

DO NOT Any discrepancy or query concerning this drawing should be referred to the Architect.  
 SCALE Copyright © LAWRAY LIMITED  
 Registered Office: Greenmeadow Springs, 1 Cae Gwydd, Torgyntlas, CARDIFF CF15 7AB  
 Reg. Co. No. 272417E, VAT Reg. No. 134 2146 06