

UNCONTROLLED
For Reference Only

Tata Steel retain the right to amend the construction and technical specifications shown on this drawing without prior notice.

TATA STEEL

Sales Office - TEL: 01244 892199
Technical Office - TEL : 01244 892130

www.tatasteelconstruction.com

PROJECT

Roof Profiles

TITLE

R32

DRAWN BY

JCA

SCALE

NTS

APPROVED BY


TOLERANCES

DATE

15/05/14

DRG. No.

T1250-01-A-R32

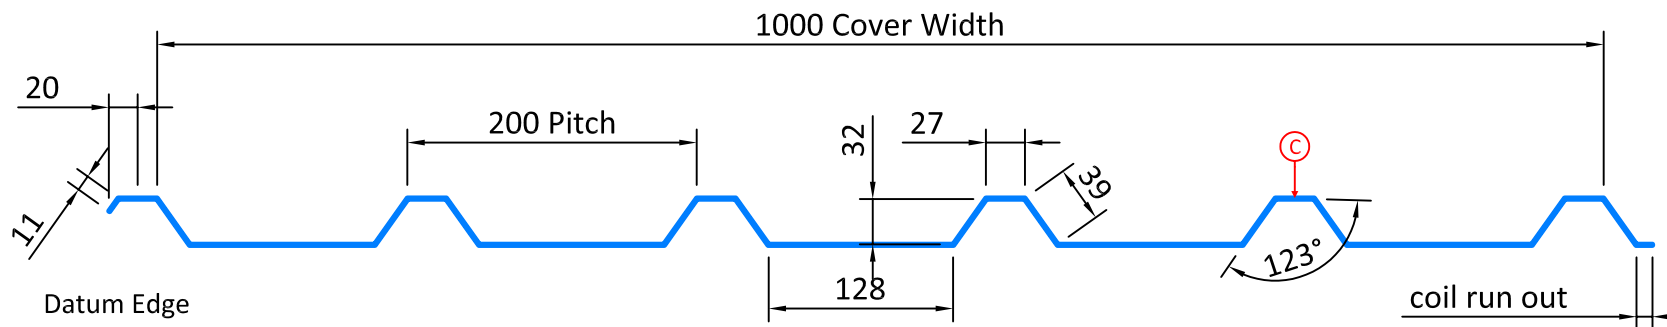

NOTES

Dimensions are to straight line intersections, and are in millimetres unless stated.

Material to be 0.7mm Steel
0.9mm Aluminium

'C' denotes colour face.

Pitches - 5no. @ 200mm

Lengths available are:- 0.3-11.9m standard
12.0-16.0m special

All support steelwork by
others

© Tata Steel UK Limited