



Construction (Design and Management) Regulations

Design risk assessments are carried out throughout the design stage of this project in accordance with company procedures and manuals. Where reasonably possible all areas of risk applicable to design and end use of the construction have been identified and then eliminated, mitigated or recorded as a residual risk. Note that general risks of which a competent designer or contractor should be aware are not included. This drawing is to be read in conjunction with the Pre-construction Information and all related documents prepared in accordance with the current Construction (Design and Management) Regulations 2015 and all applicable Health and Safety legislation as currently amended.

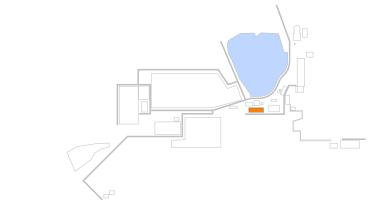

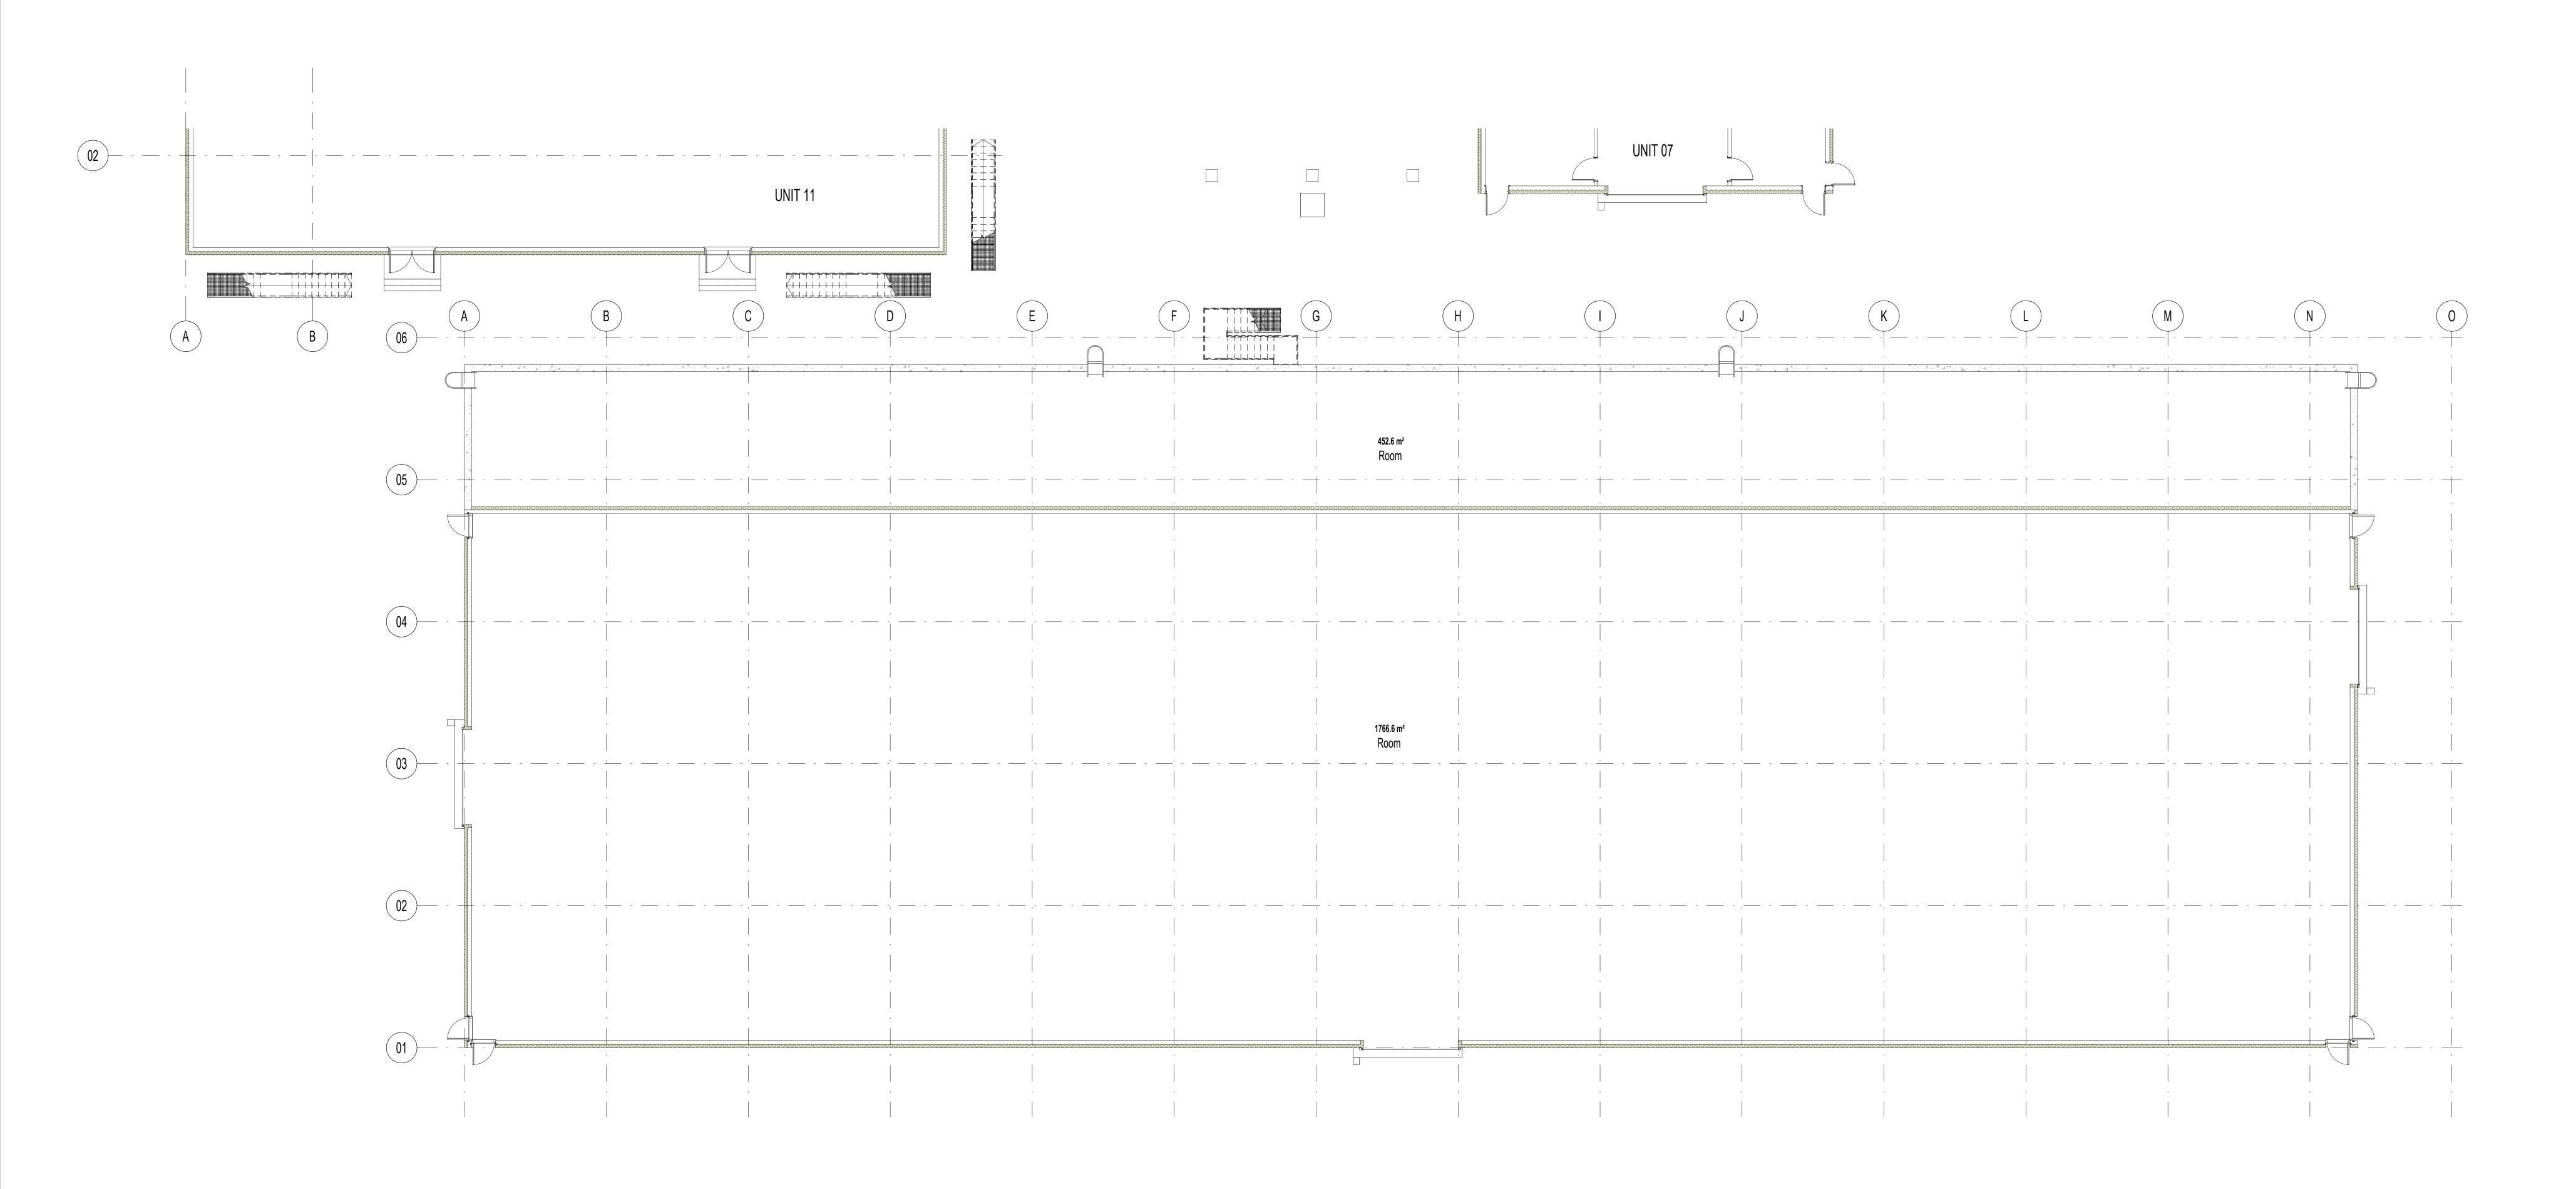

P01 Updated following NPT comments 05/09/2024
P00 Issue to NPT 23/08/2024

REV DESCRIPTION | DRAWN BY | CHECKED BY | APPROVED BY DATE

RIBA PLAN OF WORK WORKSTAGE LEVEL OF MODEL DEFINITION (LoD)

Stage 3 - Spatial Coordination LoD 3 - Approximate Model

PURPOSE OF ISSUE - SUITABLE FOR ... STATUS or SUITABILITY

Planning Submission Status S2 - Delivery Team Information



lawray architects

CARDIFF 029 2052 8140
LONDON 0207 138 3560
WREXHAM 01978 357 887
www.lawray.co.uk

CLIENT
Tata Steel UK Ltd.

PROJECT TITLE EAF PROJECT, PORT TALBOT

Unit 08 - Primary Pump House - Proposed Ground Floorplan

PROJECT No
20007

DRAWING No
(BS1192:2007

AS indicated

DRAWING No
(BS1192:2007

+A2:2016) & BS EN ISO19650

BONOT

Any discrepancy or query concerning this drawing should be referred to the Architect

Copyright © LAWRAY LIMITED

Registered Office: Greenmeadow Springs, 1 Cae Gwyrdd, Tongwynlais, CARDIFF CF15 7AB

Reg. Co. No. 2724178, VAT Reg. No. 134 2146 06

G00 - Proposed Ground 1:100

File Name: Autodesk Docs://20007_EAF Project/EAF-LAW-08-XX-M3-A-000080_UNIT 08.rvt