


- Proposed Planning Boundary
- Proposed Built Development
- Cable Route Corridor

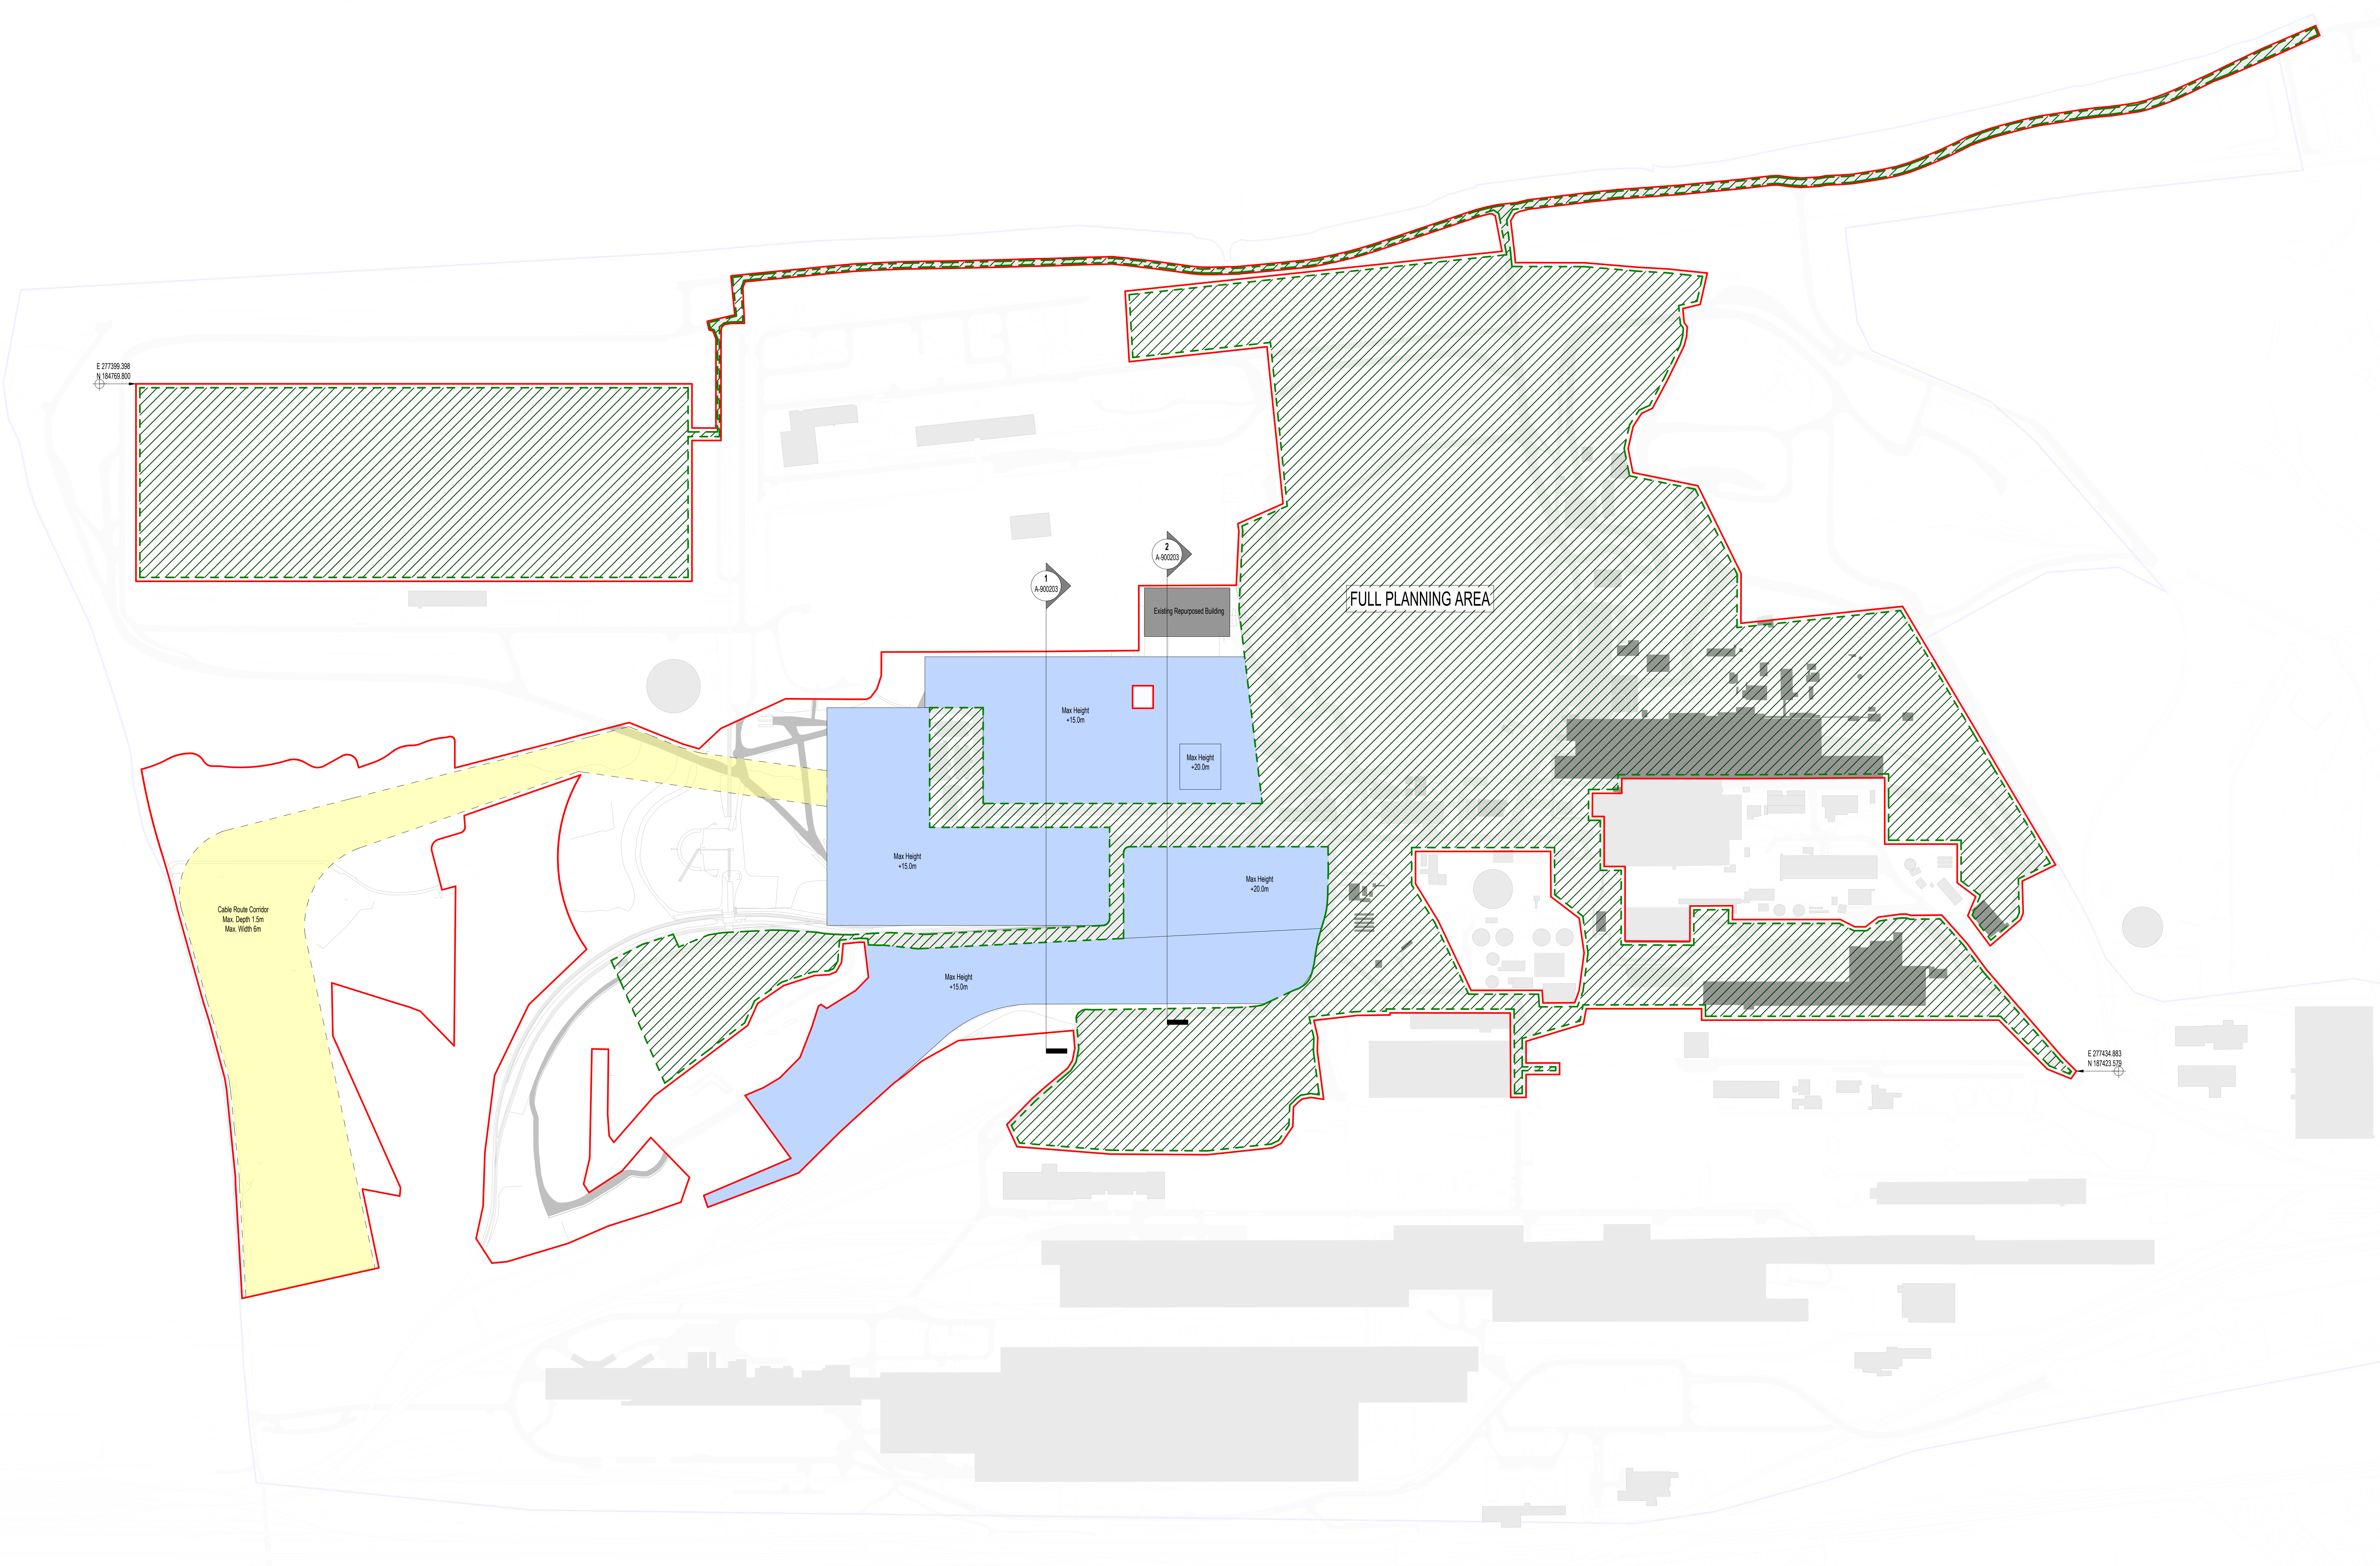

REV	DESCRIPTION	DATE
P03	Updated following NPT comments	05/09/2024
P02	Issue to NPT	23/06/2024
P01	Revised Boundary following Client Comments	14/06/2024
P00	Initial Issue	21/07/2024
REV	DESCRIPTION	DATE
R04	PLAN OF WORK WORKSTAGE	LEVEL OF MODEL DEFINITION (LOD)
Stage 1	Initial Coordination	LOD 1 - Approximate Mass
PURPOSE OF ISSUE - SUITABLE FOR:		STATUS or SATISFACTORY
Planning Submission	Stage 02 - Delivery Team Information	



CARDIFF 029 2052 8140
 LONDON 0207 138 3560
 WREXHAM 01978 357 887
 www.lawray.co.uk

CLIENT
 Tata Steel UK Ltd.

PROJECT TITLE
 EAF PROJECT, PORT TALBOT

DRAWING TITLE
 Parameter Plan - Build Zones & Max Heights

PROJECT No	20007	SCALE @ A0	1:3000
DRAWING No	EAF-LAW-X-DR-A-900200	REVISION	P03
DATE	05/09/2024	NO. OF SHEETS	1
50 NOT: Any discrepancy or query concerning this drawing should be referred to the Architect. SCALE: Registered Office: Gwentville Square, 1 Cole Court, Newport, Gwent, NP23 5JG. Reg. Co. No. 278178. VAT Reg. No. 394246296.			